


9-1

8-5

6-0

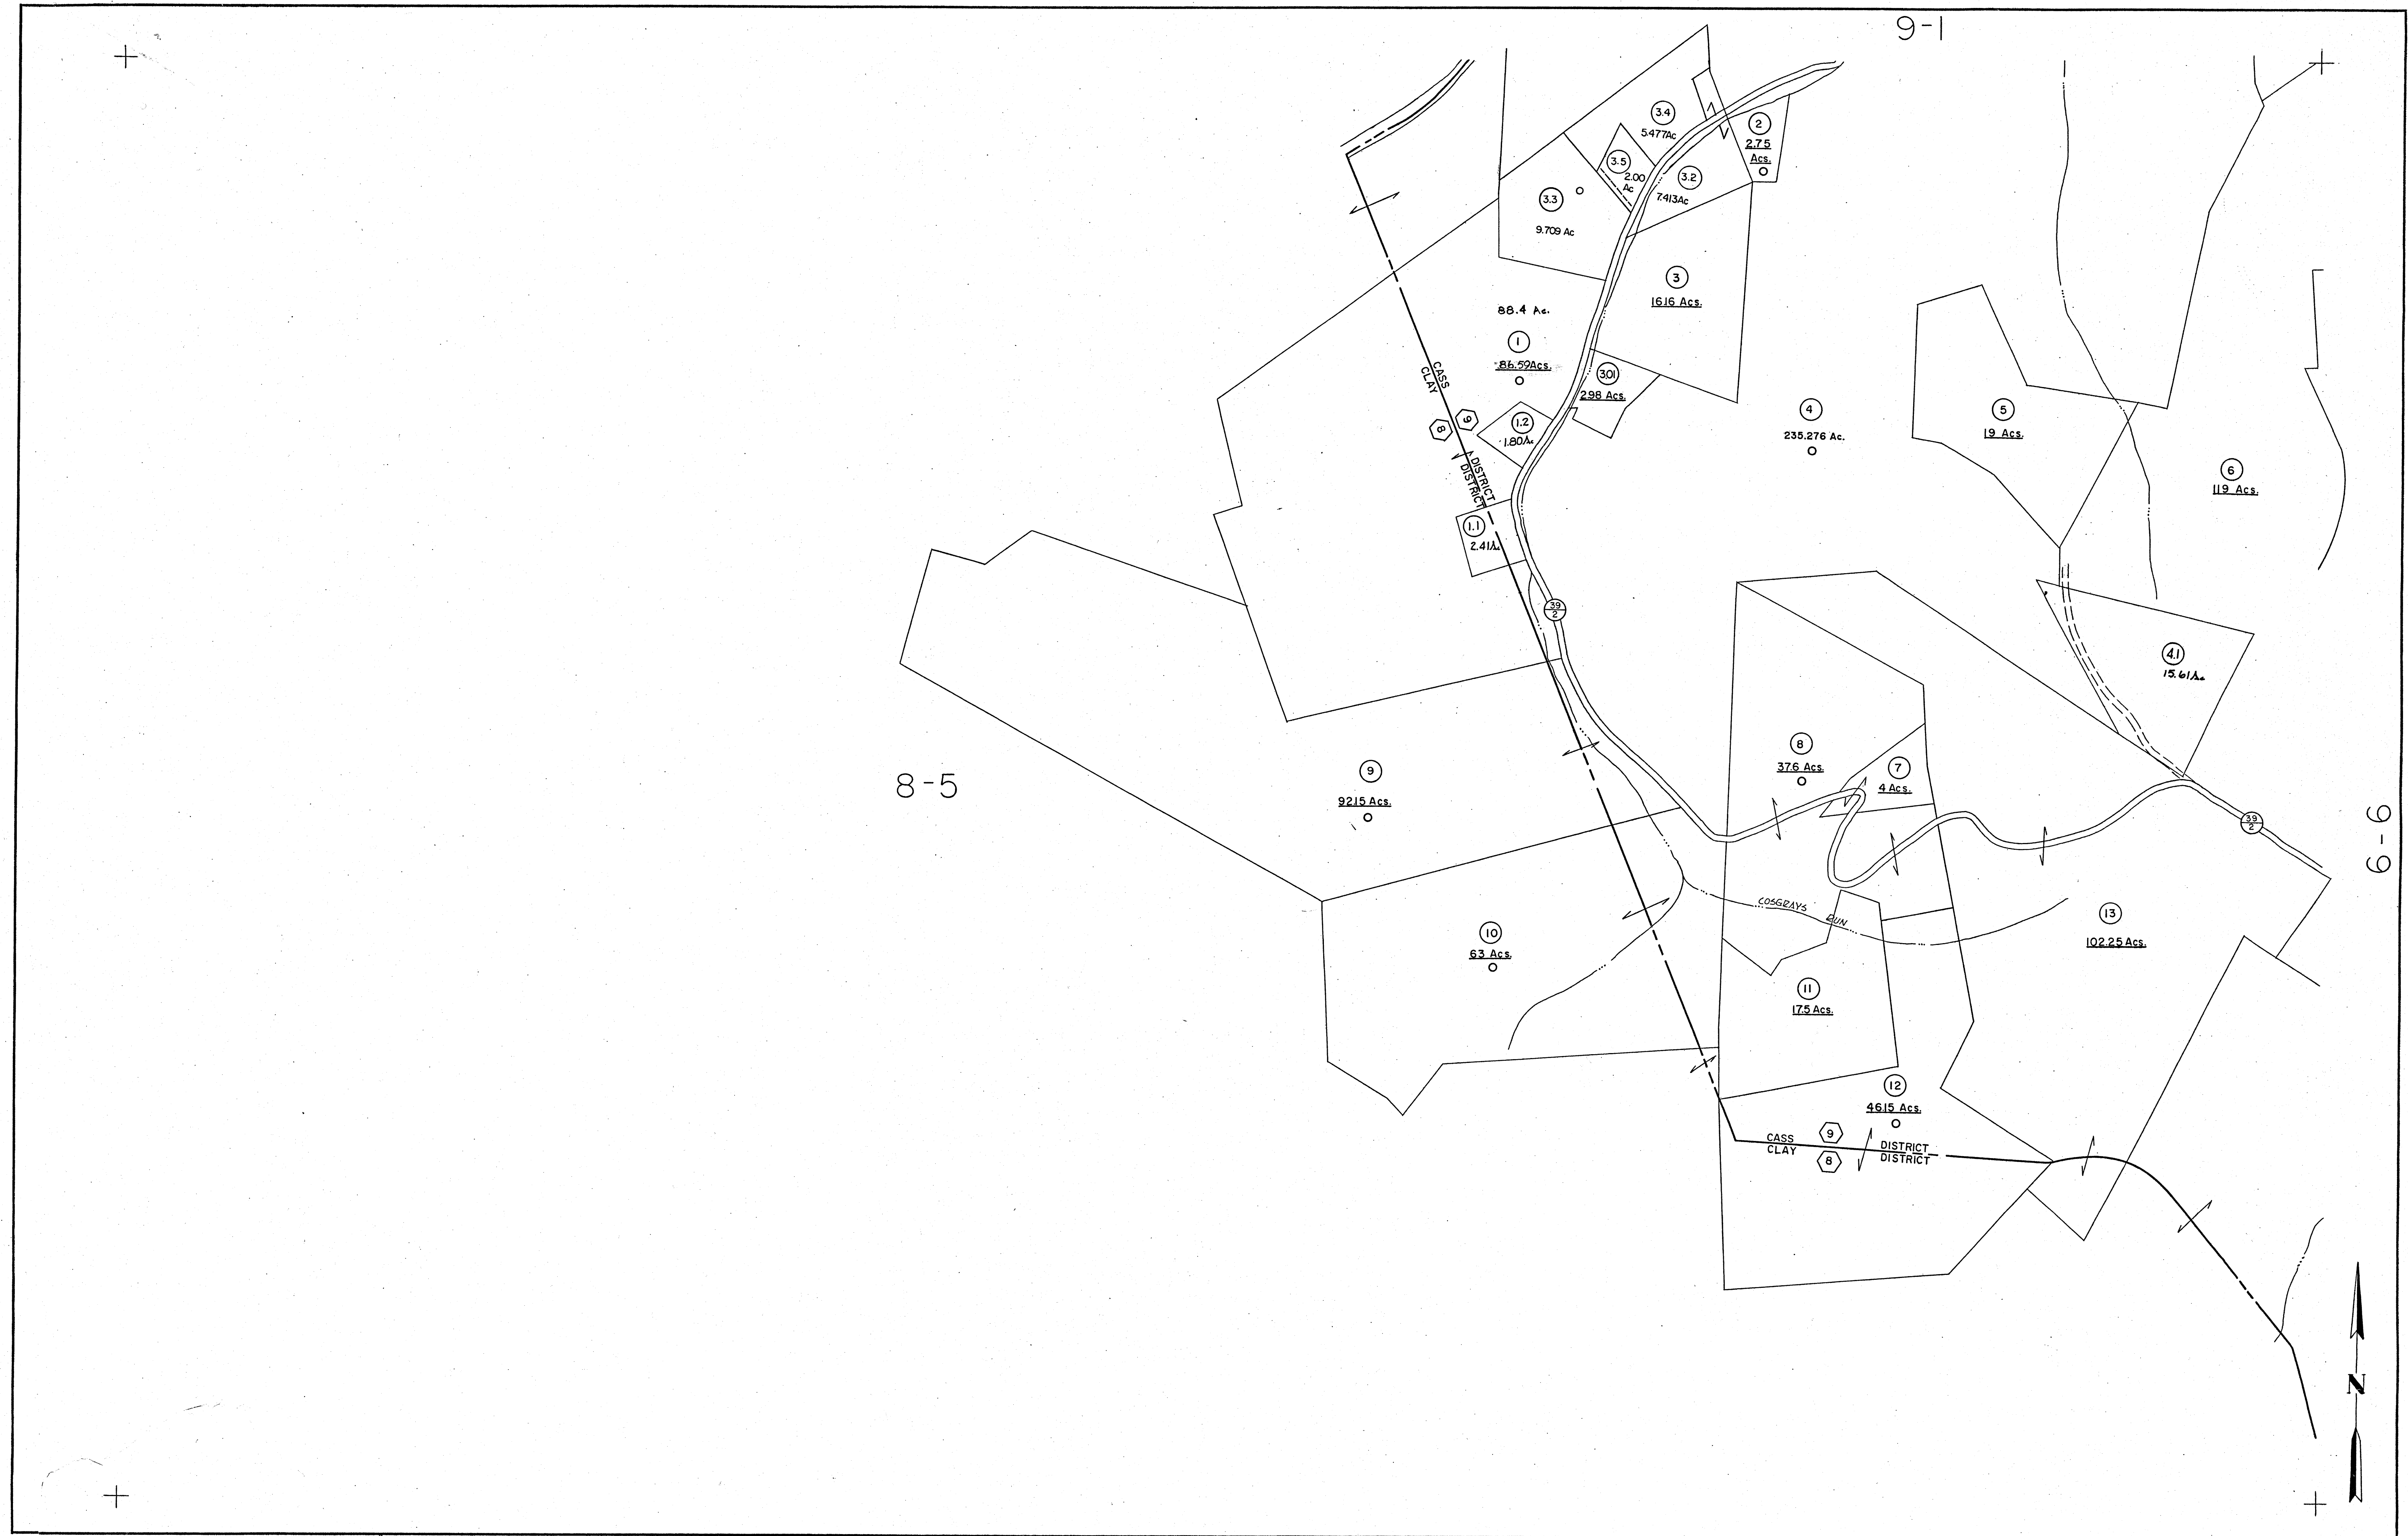

For Tax Purposes Only

Prepared by
American Air Surveys, Inc.
Pittsburgh, Pa.

Legend

Property line	Original lot line	(15)
Edge of pavement or roadway	Deed lot number in parenthesis	(99)
Corporation line	Parcel or index number in circle	○
District line	Improvement	—
County line	Railroad	—
Stream	District Number	(13)
	Scaled Dimension	S

Revisions

1	2-15-82	9	17
2	8-15-79 M.L.	10	18
3	9-10-79	11	19
4	7-1-82 L.E.S.	12	20
5	7-1-84 L.E. Stepp	13	21
6	7-1-88 J.E.B.	14	22
7	7-1-99 J.E.B.	15	23
8	8-1-2001 J.E.B.	16	24

COUNTY OF MONONGALIA
Office of Assessor
MORGANTOWN, W. VA.

CASS DISTRICT
District 9 Map No. 10
Date, Aerial Photography: 1960 Date, Map: March 30, 1961
Photo No.: 222, 220 Scale: 1" = 400'