


13-28

13-31

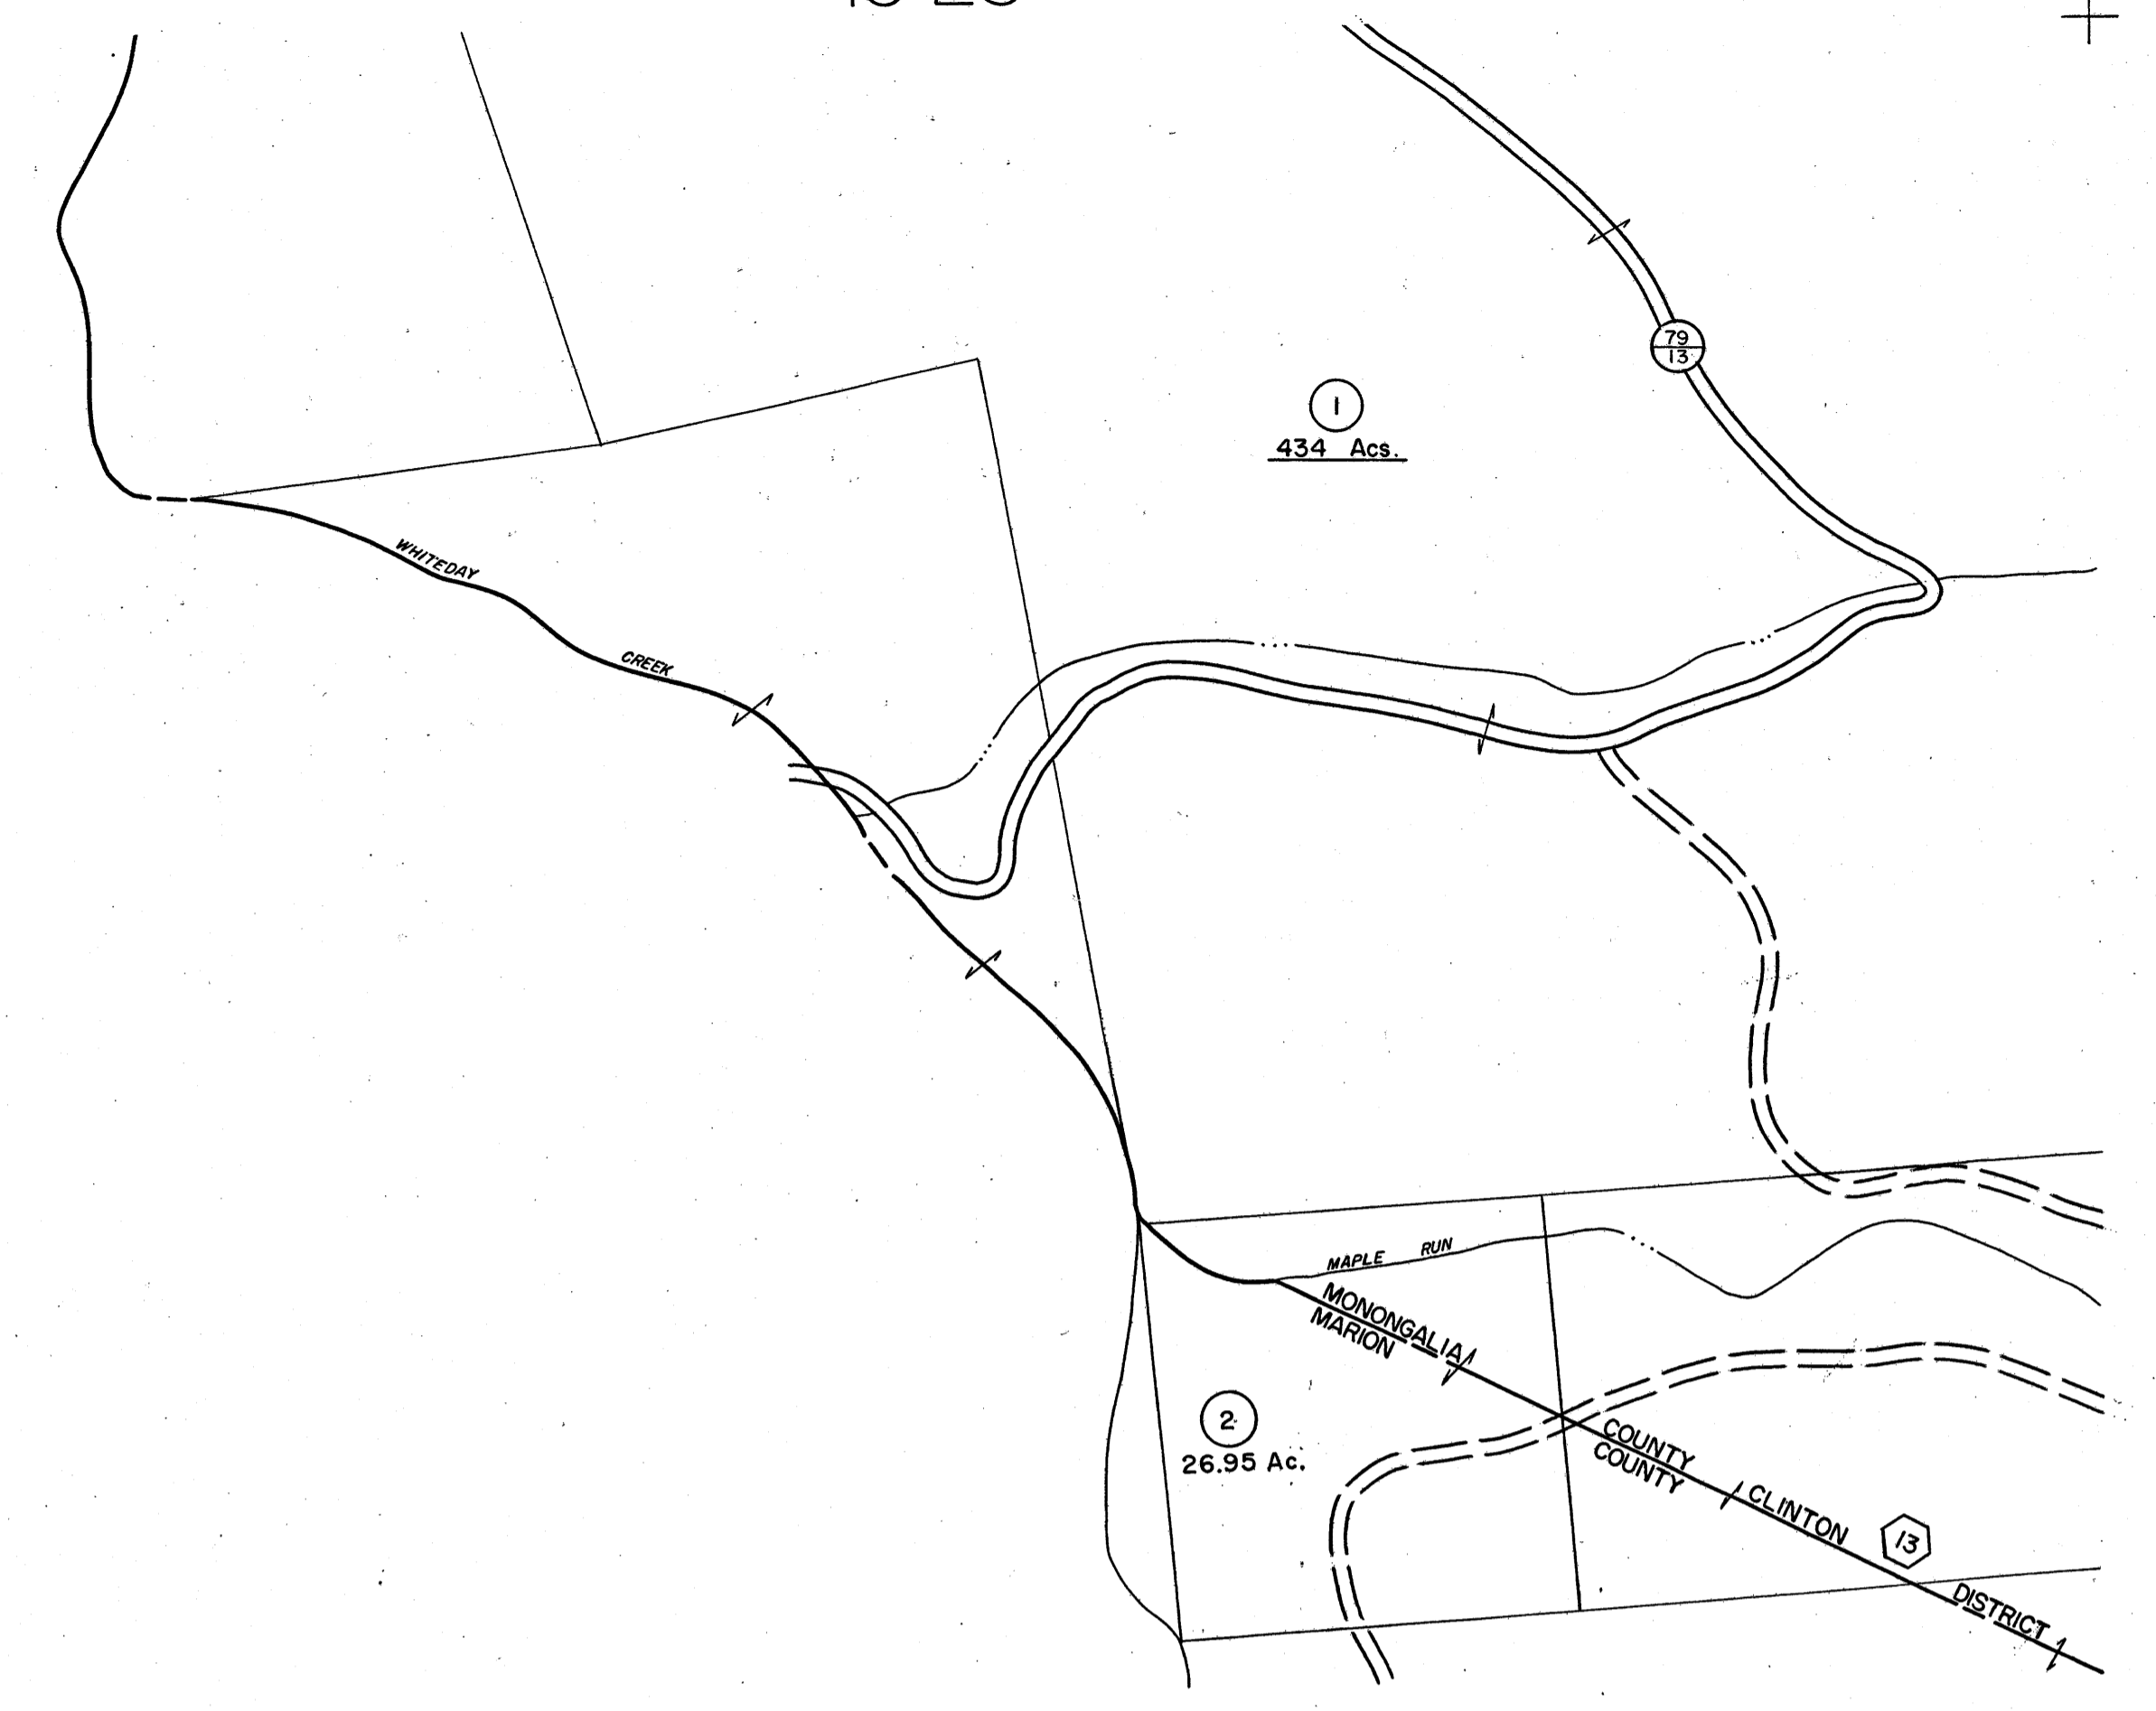

For Tax Purposes Only

Prepared by  
American Air Surveys, Inc.  
Pittsburgh, Pa.

Legend

Property line	—————	Original lot line	.....
Edge of pavement or roadway	——— ———	Deed lot number in parenthesis	(15)
Corporation line	——— ———	Parcel or index number in circle	(29)
District line	——— ———	Improvement	O
County line	——— ———	Railroad	——+——+——+——
Stream	~~~~~	District Number	13
		Scaled Dimension	5

Revisions

1	2-15-82	9		17	
2	<i>Revised to 7-1-82 J.F.</i>	10		18	
3	3-15-98 J.E.B	11		19	
4		12		20	
5		13		21	
6		14		22	
7		15		23	
8		16		24	

COUNTY of MONONGALIA  
Office of Assessor  
MORGANTOWN, W. VA.

CLINTON DISTRICT  
District 13 Map No. 30

Date, Aerial Photography: 1960 Date, Map: March 30, 1961  
Photo No.: 13 Scale: 1" = 400'

