


12-8

12-8F

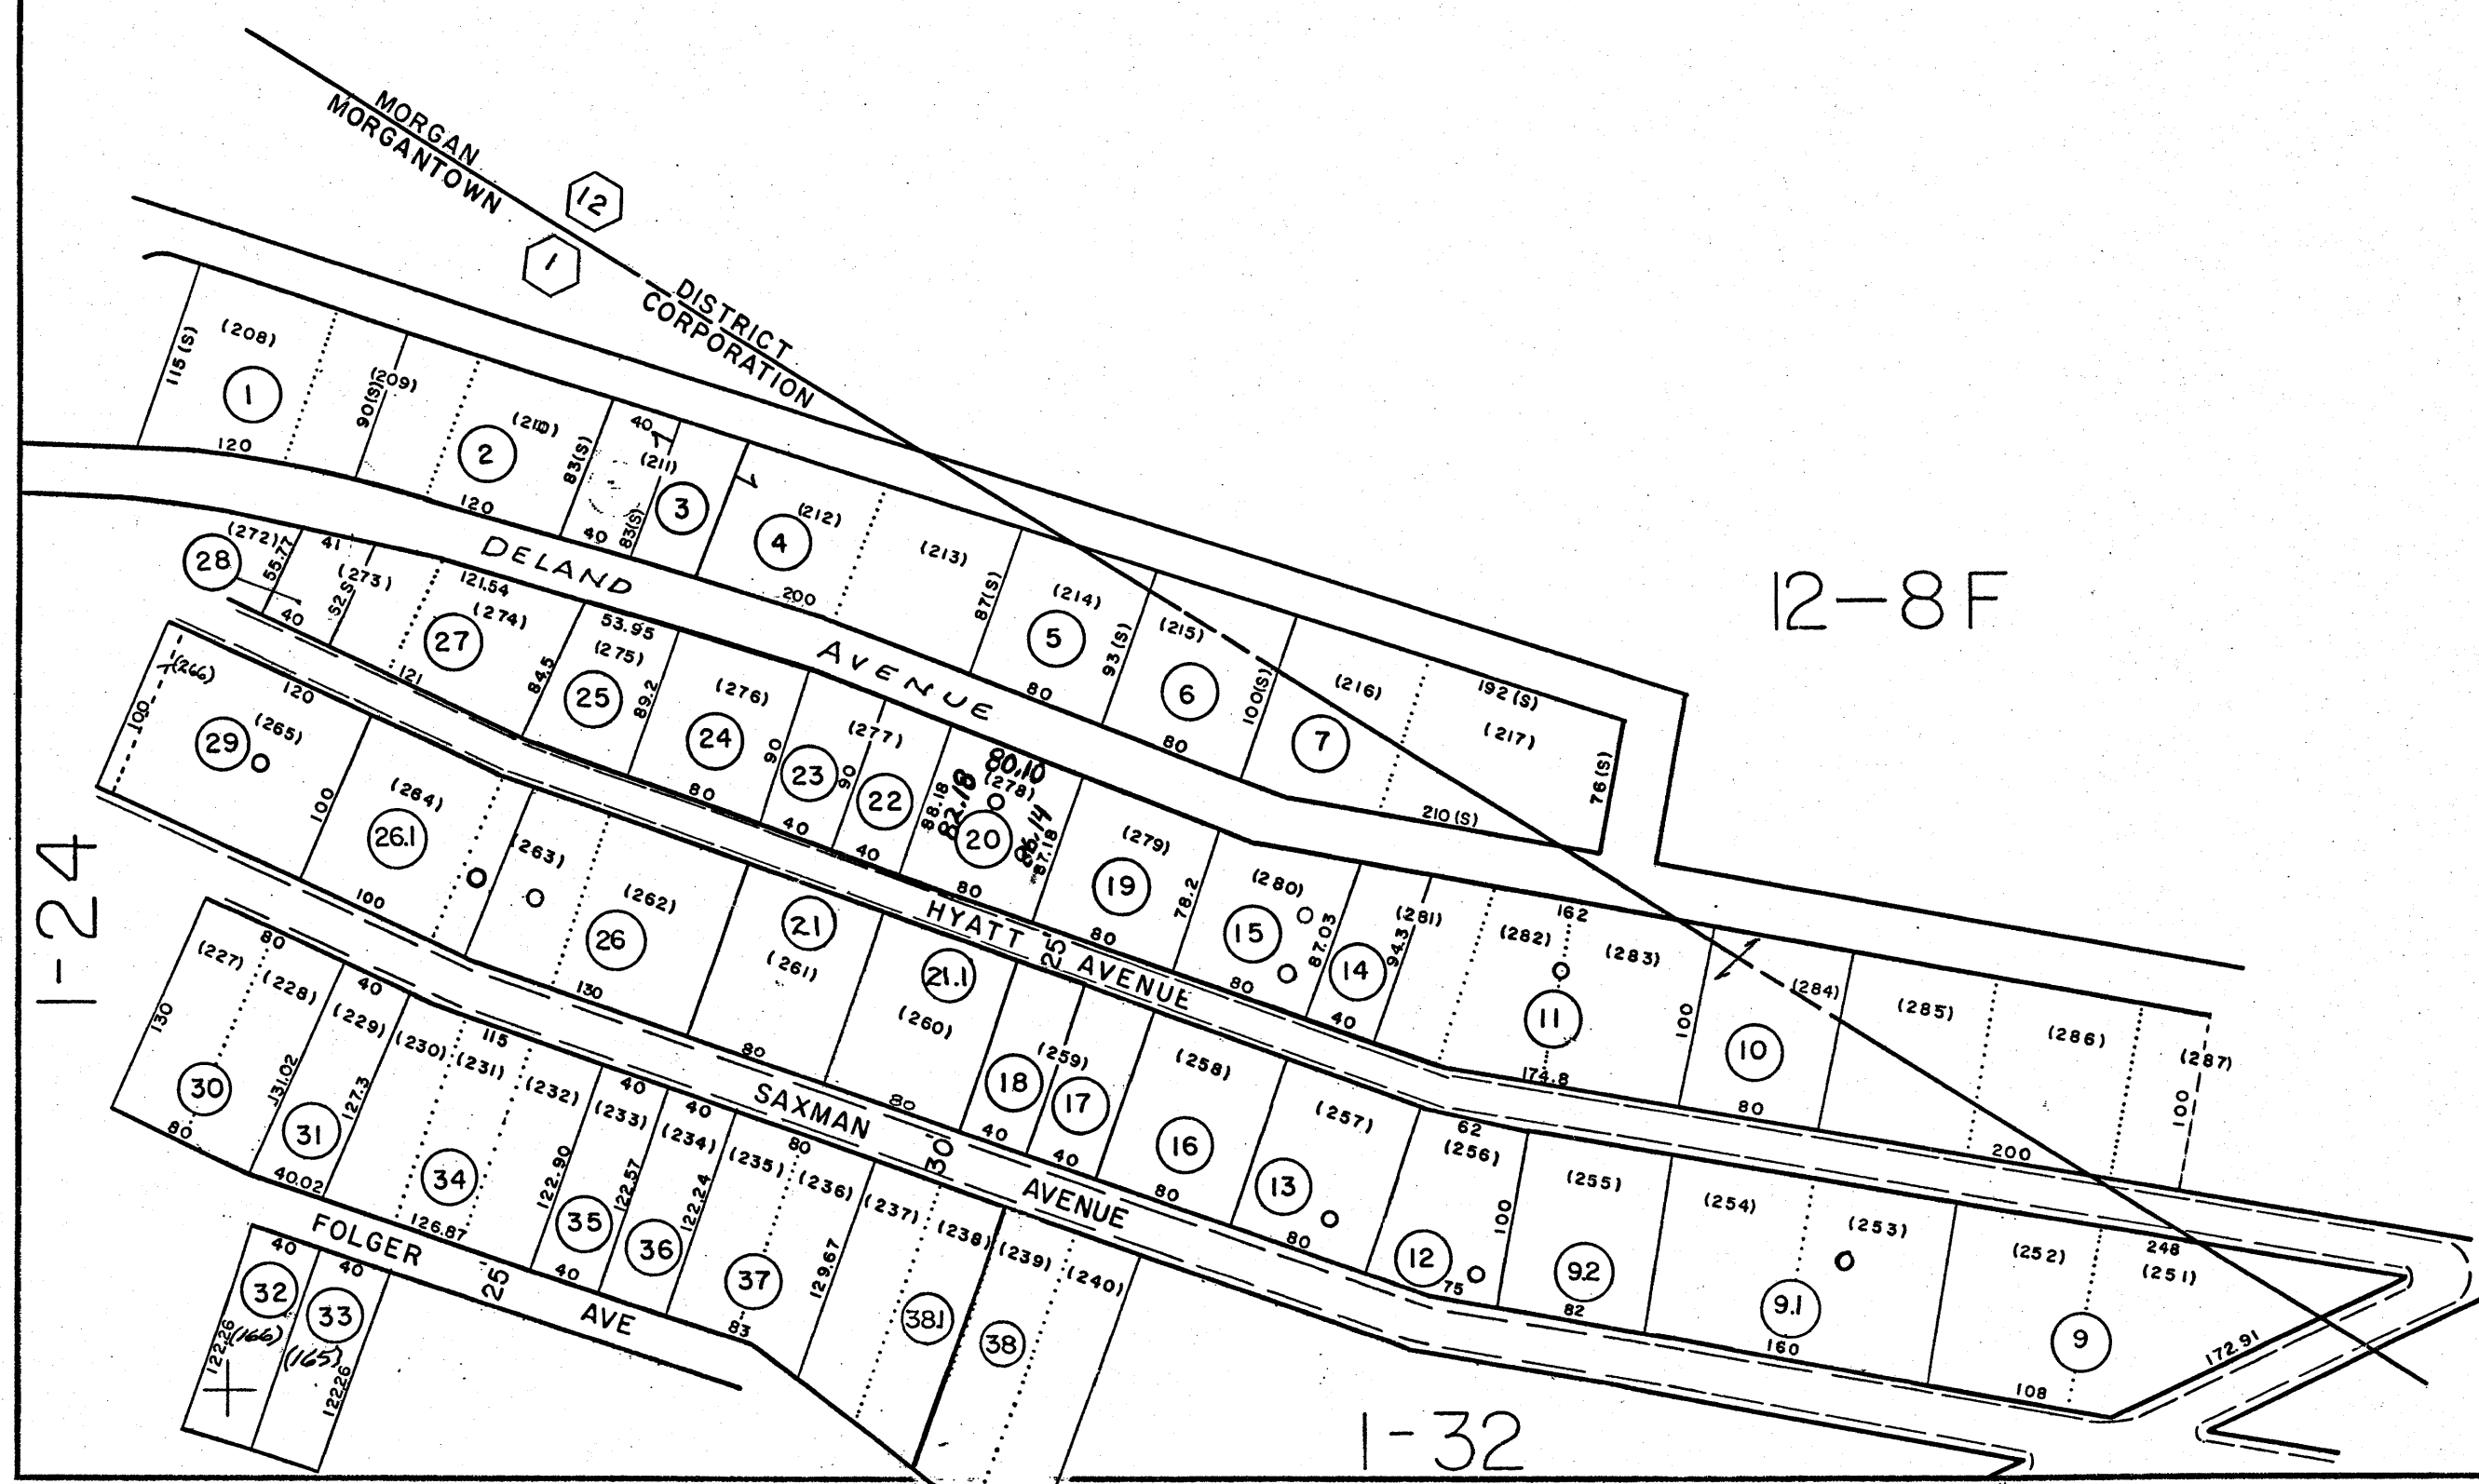

For Tax Purposes Only

Prepared by  
American Air Surveys, Inc.  
Pittsburgh, Pa.

Legend

Property line	Original lot line	(15)
Edge of pavement or roadway	Deed lot number in parenthesis	(99)
Corporation line	Parcel or index number in circle	○
District line	Improvement	○
County line	Railroad	—+—+—+—
Stream	District Number	(13)
	Scaled Dimension	S

Revisions

1	6-9-61	17
2	2-15-62 CORRECTED	18
3	AUG 15, 1973 DAE	19
4	9-14-79 JMA	20
5	Revised to 7-1-82	21
6	Revised to 1-83	22
7	OGIS 1-83 RD	23
8	6-1-88 J.E.B.	24

COUNTY of MONONGALIA

Office of Assessor  
MORGANTOWN, W. VA.

MORGANTOWN CORPORATION

District 1 Map No. 23

Date, Aerial Photography: 1960 Date, Map: March 30, 1961  
Photo No.: 288 Scale: 1" = 100'