


12-3

12-3

1-53

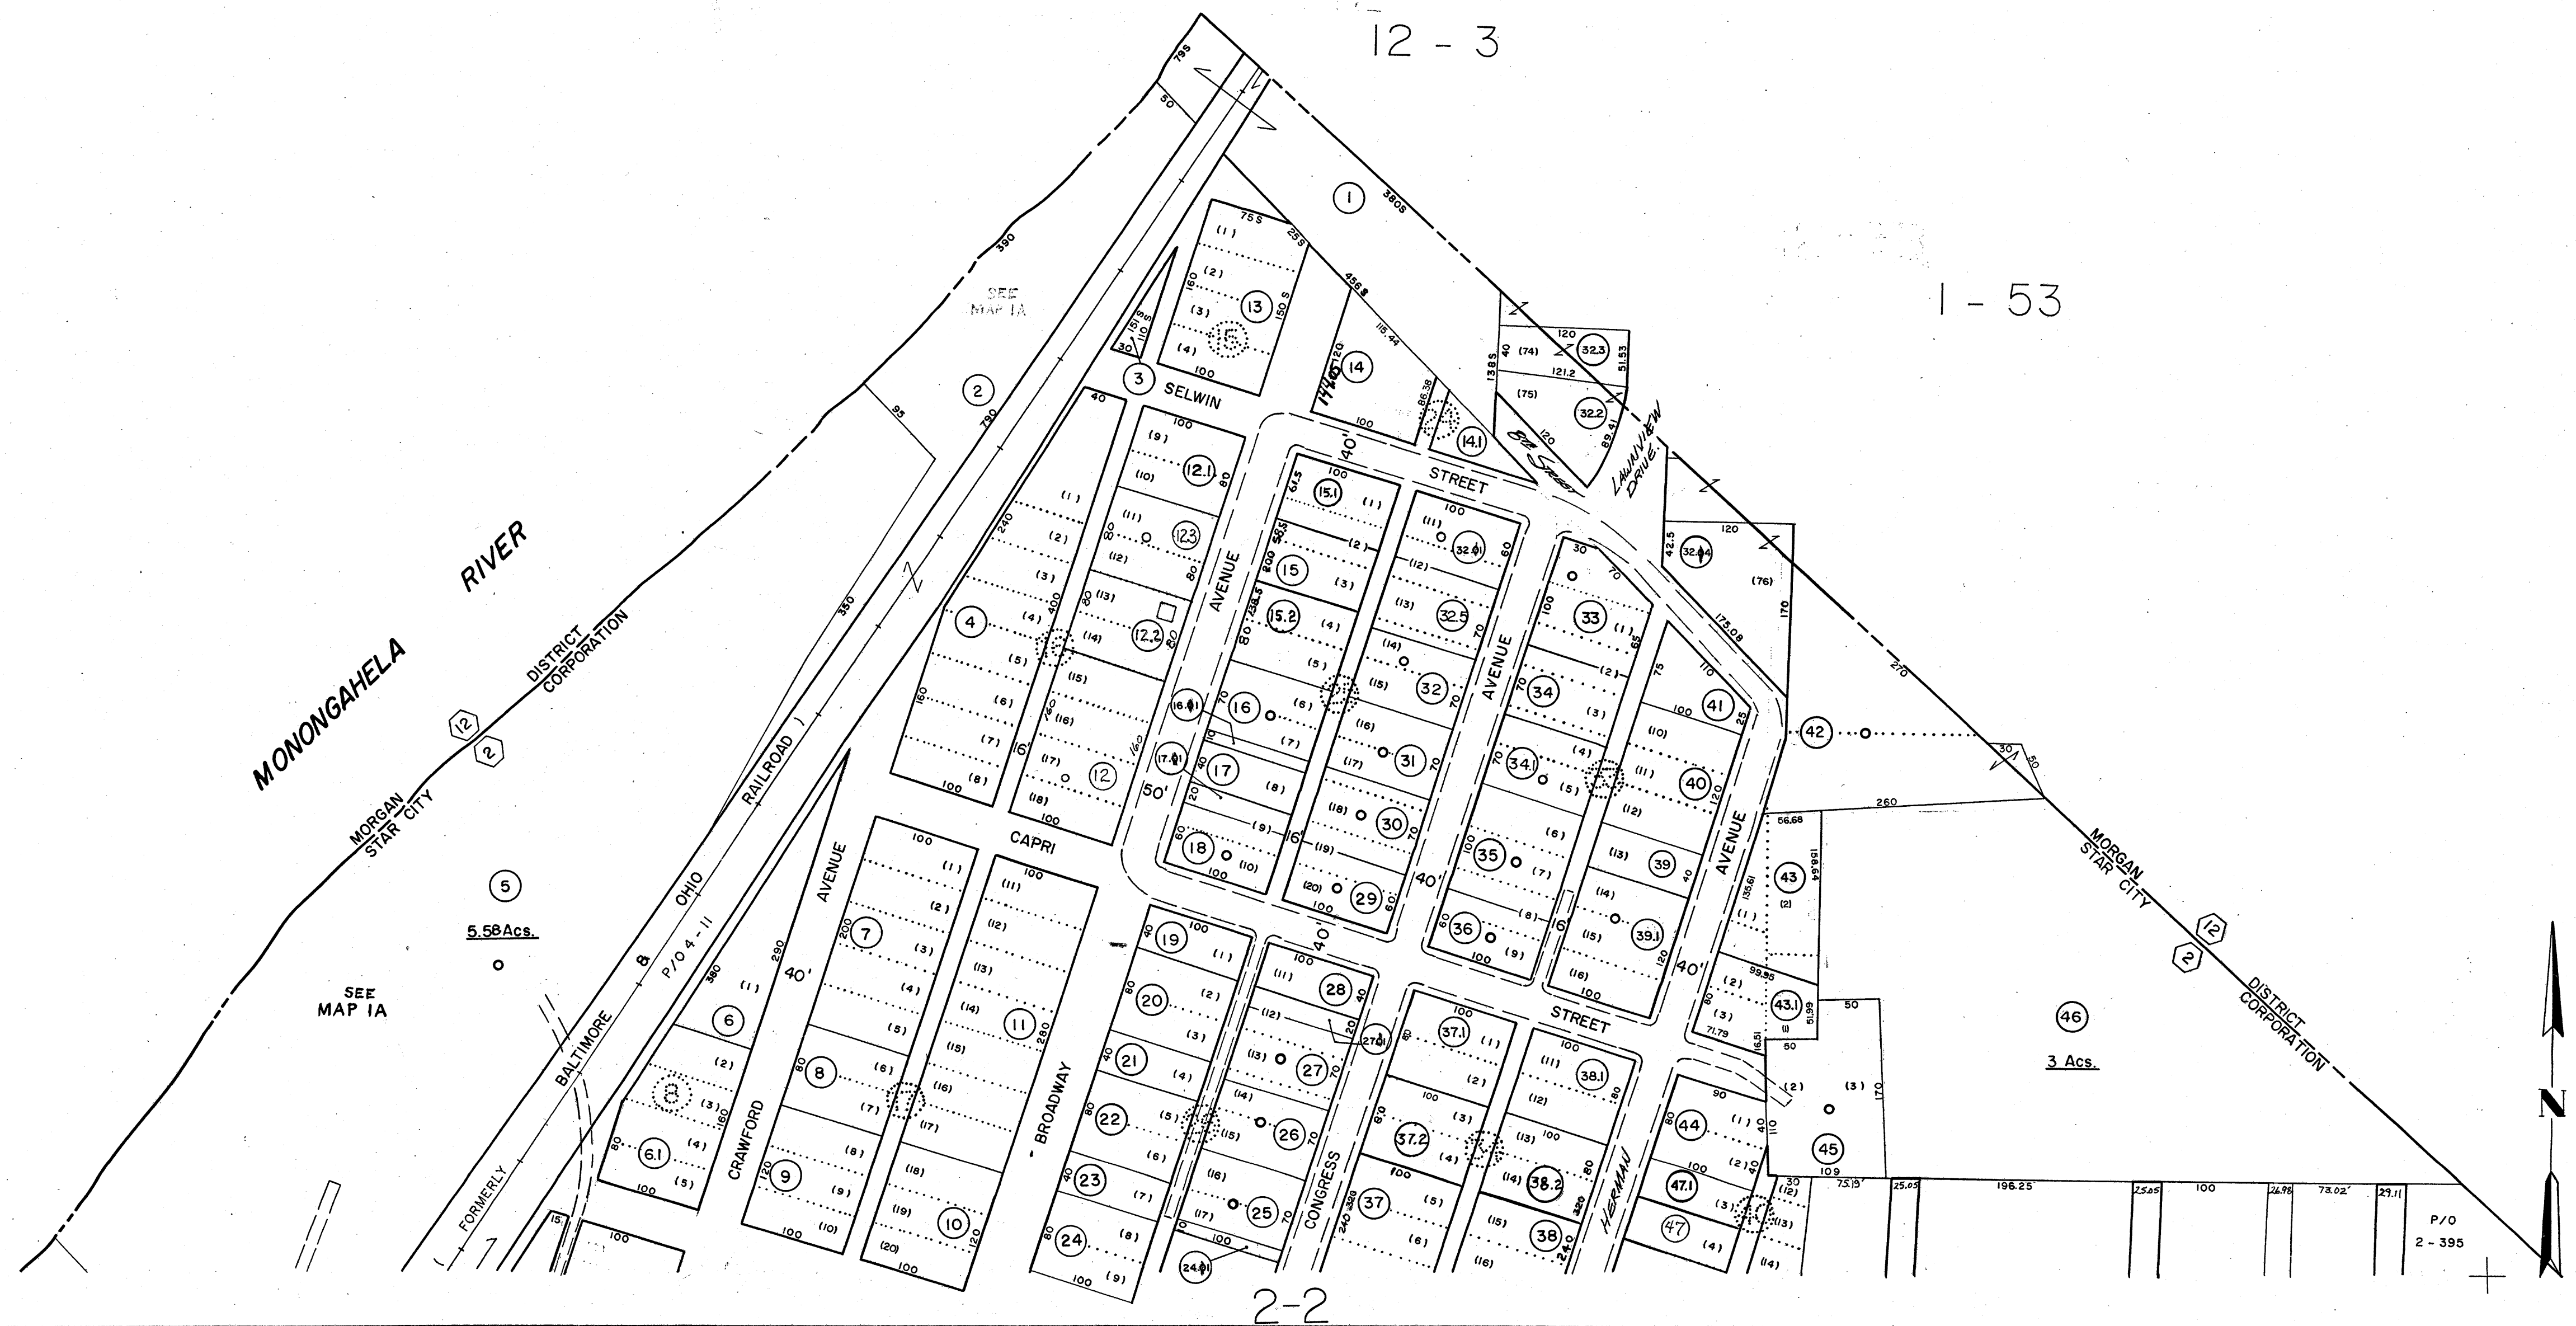

For Tax Purposes Only

Prepared by
American Air Surveys, Inc.
Pittsburgh, Pa.

Legend

| | | | |
|-----------------------------|---|----------------------------------|------|
| Property line | — | Original lot line | — |
| Edge of pavement or roadway | — | Deed lot number in parenthesis | (15) |
| Corporation line | — | Parcel or index number in circle | (22) |
| District line | — | Improvement | — |
| County line | — | Railroad | — |
| Stream | — | District Number | (13) |
| | | Scaled Dimension | 5 |

Revisions

| | | | | | |
|---|-------------------|----|--|----|--|
| 1 | 2-15-62 | 9 | | 17 | |
| 2 | 8-14-75 J.W.V. | 10 | | 18 | |
| 3 | 9-17-79 | 11 | | 19 | |
| 4 | Revised to 7-1-82 | 12 | | 20 | |
| 5 | 10-1-88 | 13 | | 21 | |
| 6 | OGIS 1-93 RD | 14 | | 22 | |
| 7 | 6-1-98 J.E.B. | 15 | | 23 | |
| 8 | 1-15-2002 J.E.B. | 16 | | 24 | |

COUNTY of MONONGALIA

Office of Assessor
MORGANTOWN, W. VA.

STAR CITY CORPORATION

District 2 Map No. 1

Date, Aerial Photography: 1960 Date, Map: March 30, 1961
Photo No.: 268 Scale: 1"=100'

P/O
2-395