


4-28

4-28

4-28

4-30

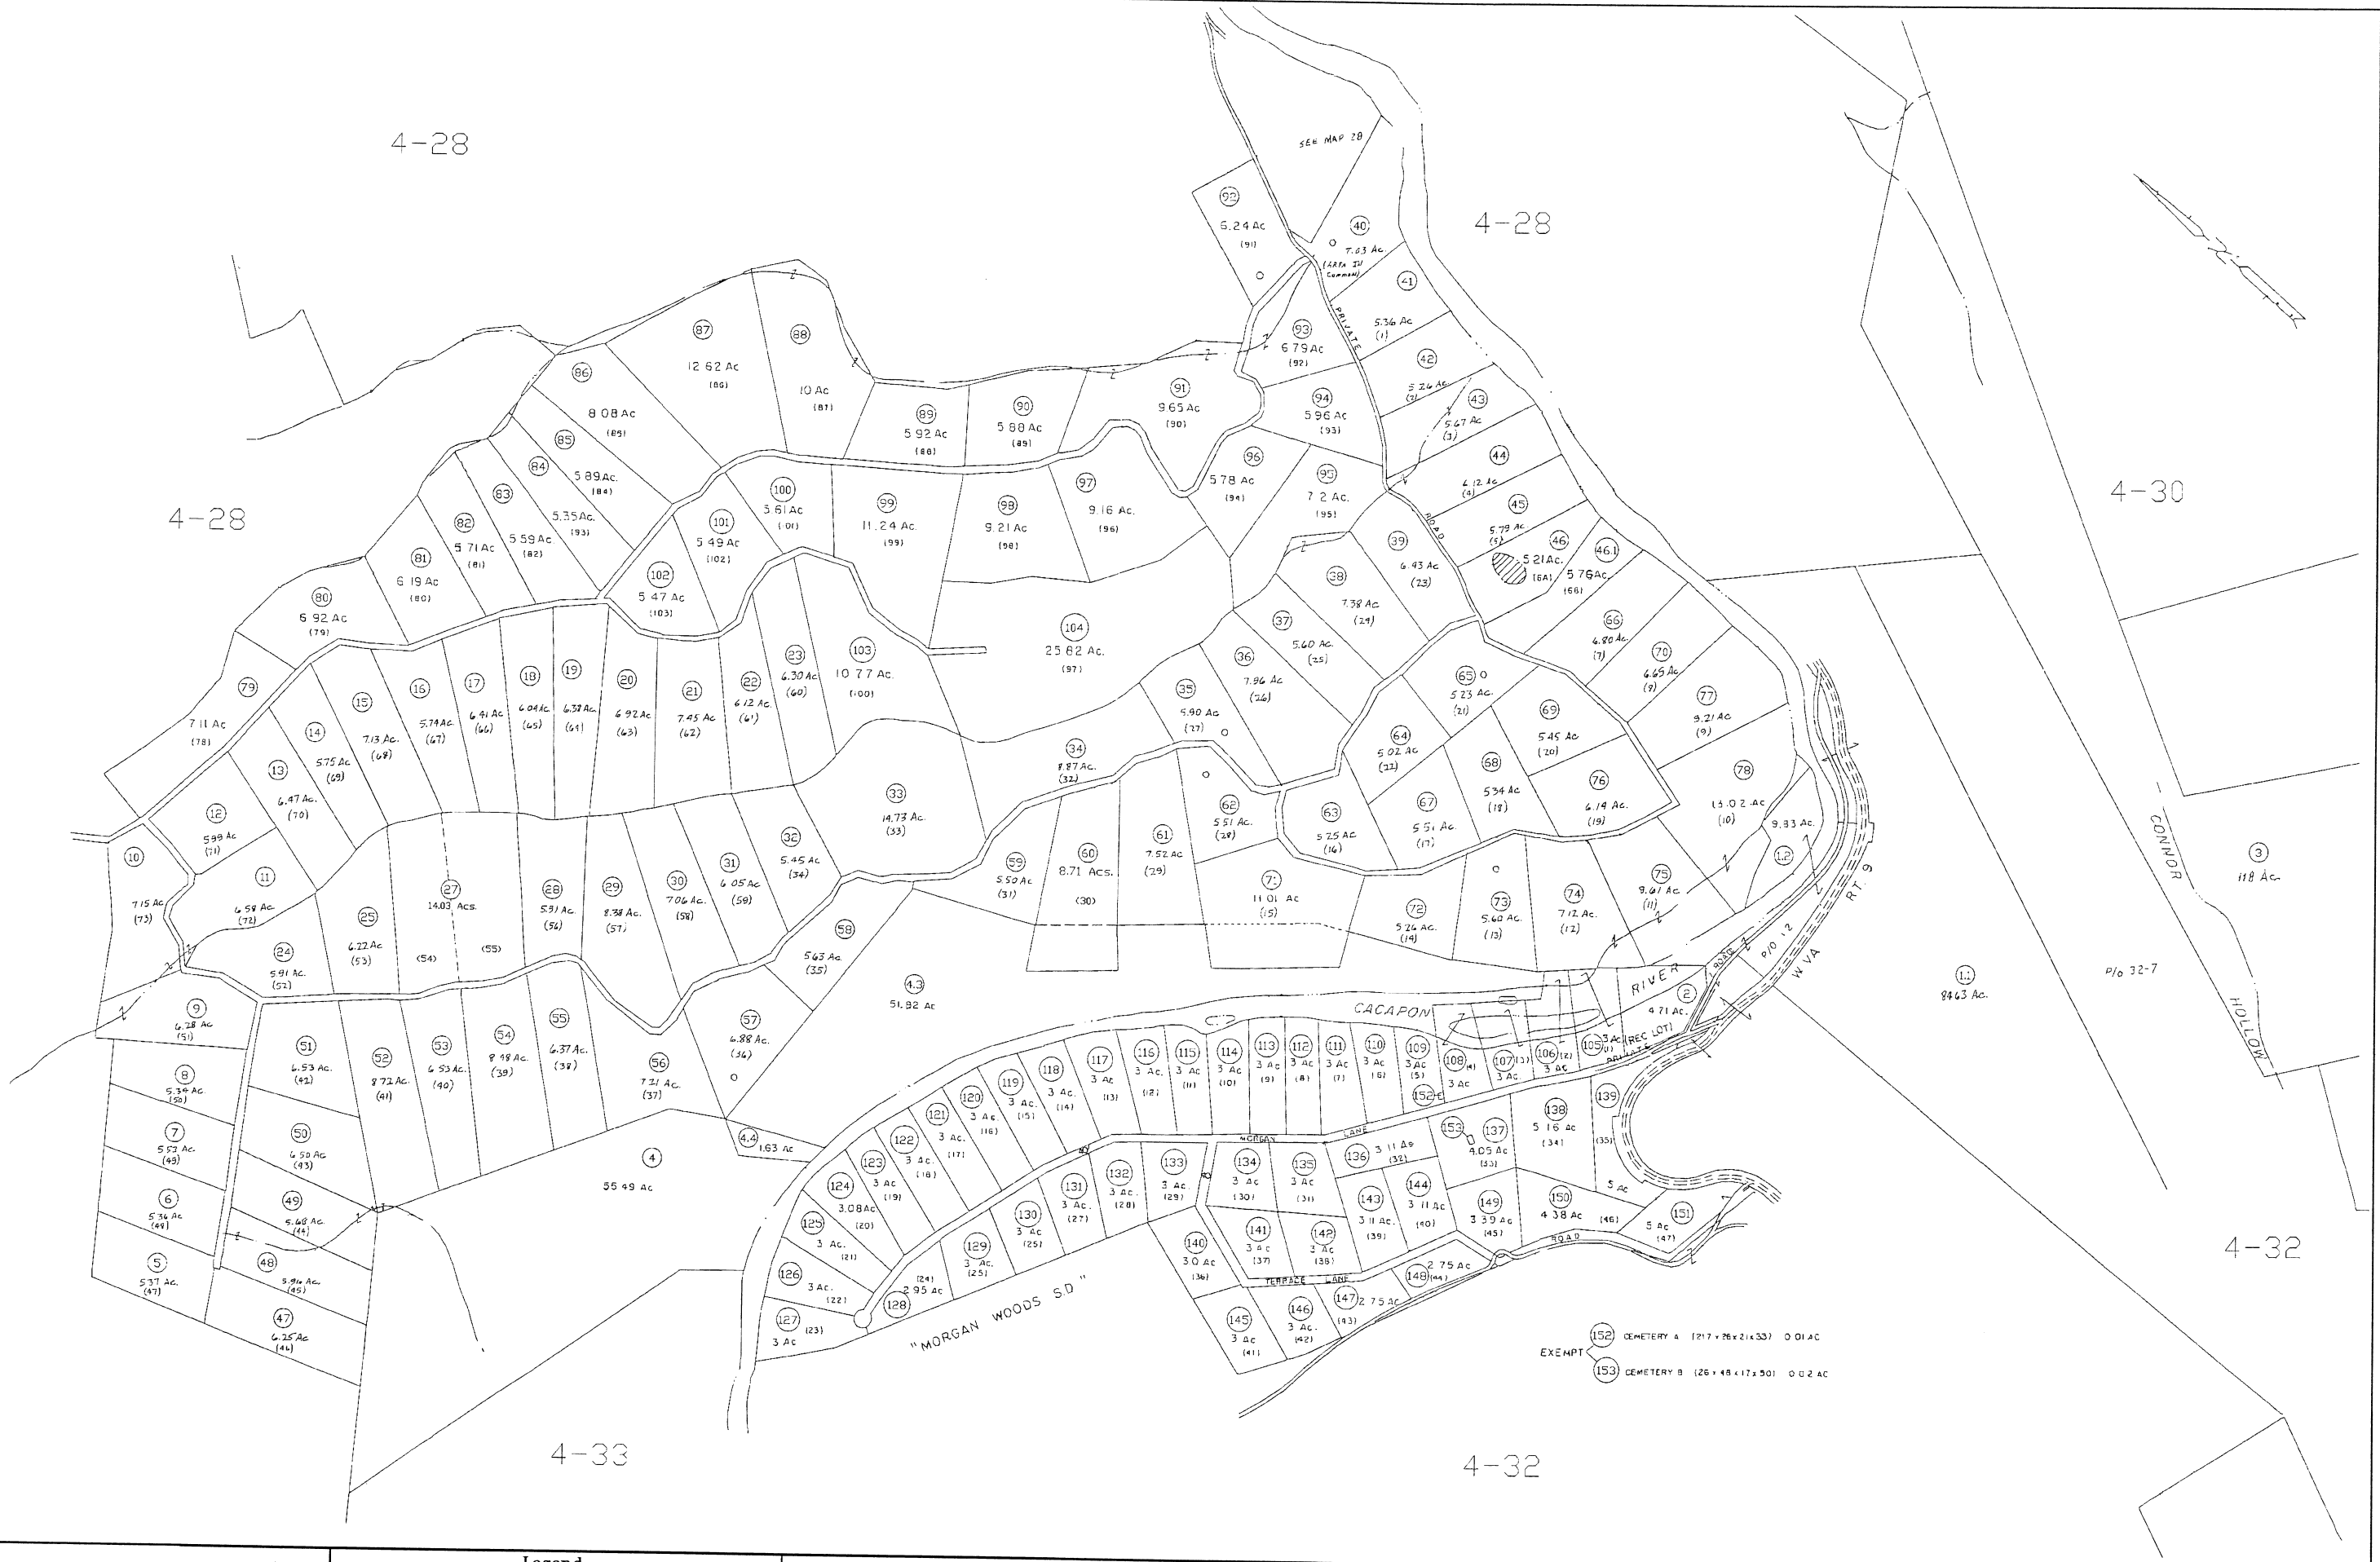

For Tax Purposes Only



Legend

Property Line	Original Lot Line	(4)
Edge of Pavement of Roadway	Deed Lot Number	(99)
Corporation Line	Parcel or Index Number	(O)
District Line	Improvement	(13)
County Line	Railroad	(S)
Stream	District Number	(P)
State Line	Saved Dimension	
Plot Dimension	Deed Dimension	

Revisions

1 07-02-62	10 07-01-88 D.F.	19	28
2 12-03-73 Marshall	11 01-13-95 BLS/CB	20	29
3 09-14-76 D.S.	12 02-11-02 BLS/CB	21	30
4 04-28-78 BAH	13 11-12-07 BLS/AP	22	31
5 10-28-80 N. Starcher	14 04-29-09 BLS/EP	23	32
6 July 1982 C.P.	15	24	33
7 07-01-83 TLB	16	25	34
8 07-01-84 RLB	17	26	35
9 07-01-87 D.F.	18	27	36

COUNTY OF MORGAN

Office of Assessor
BERKELEY SPRINGS, W. VA.

Cacapon District

District 4 Map No. 29

Date Aerial Photography: 1961 Date Map: March 22, 1962