


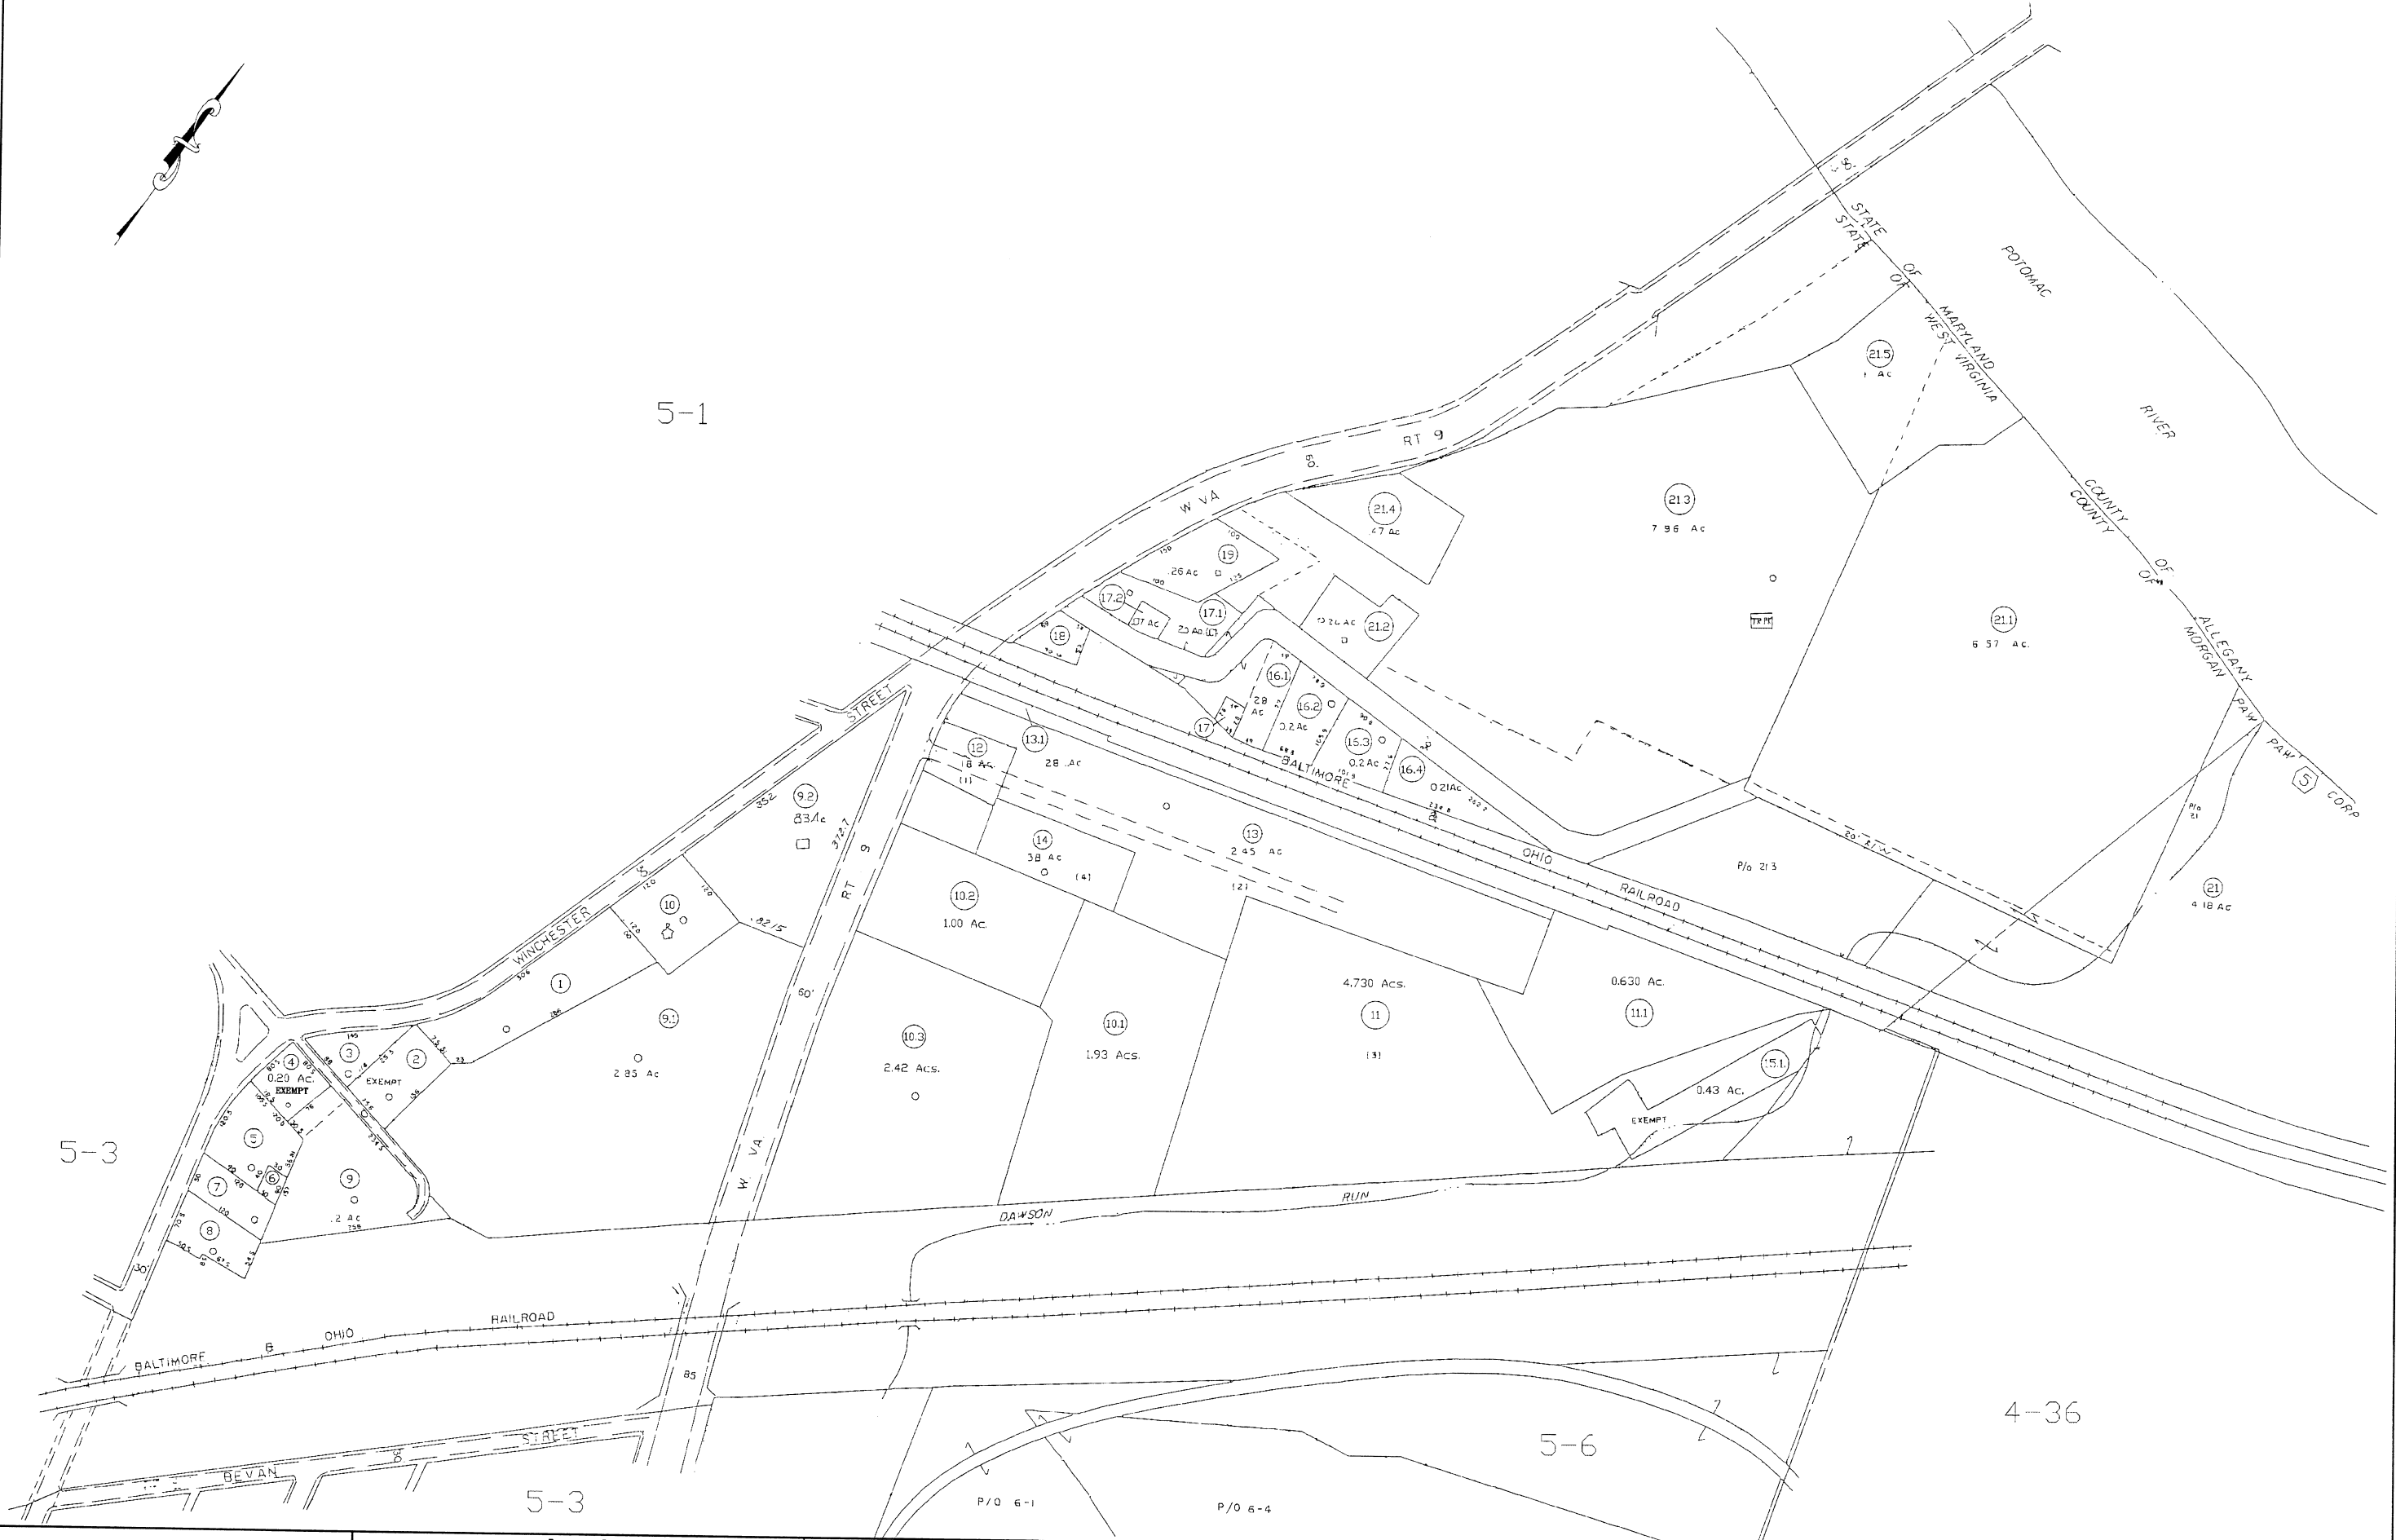

5-1

5-3

4-36



For Tax Purposes Only



Legend

Property Line	Original Lot Line	(4)
Edge of Pavement of Roadway	Dead Lot Number	(99)
Corporation Line	Parcel or Index Number	O
District Line	Improvement	(13)
County Line	Railroad	S
Stream	District Number	D
State Line	Scrap Dimension	
Plot Dimension	Deed Dimension	

Revisions

1	07-23-62	10	01-21-91 BLS/CB	19	07-21-09 BLS/EP	28
2	11-28-73 Marshall	11	12-06-91 BLS/CB	20		29
3	03-20-75 T.G.	12	03-22-97 BLS/CB	21		30
4	04-10-78 T.G.	13	04-05-98 BLS/CB	22		31
5	10-08-80 D.F.	14	03-08-99 BLS/CB	23		32
6	July 1982 C.P.	15	03-06-06 BLS/CB	24		33
7	July 1983 TRL	16	03-15-07 BLS/AP	25		34
8	July 1987 TRL	17	03-22-07 BLS/AP	26		35
9	07-01-88 D.F.	18	12-27-07 BLS/AP	27		36

COUNTY OF MORGAN
Office of Assessor
BERKELEY SPRINGS, W. VA.

Paw Paw Coporation
District 5 Map No. 2

Date Aerial Photography: 1961 Date Map: March 22, 1962