


8-15

8-16


6-18

8-13

8-19

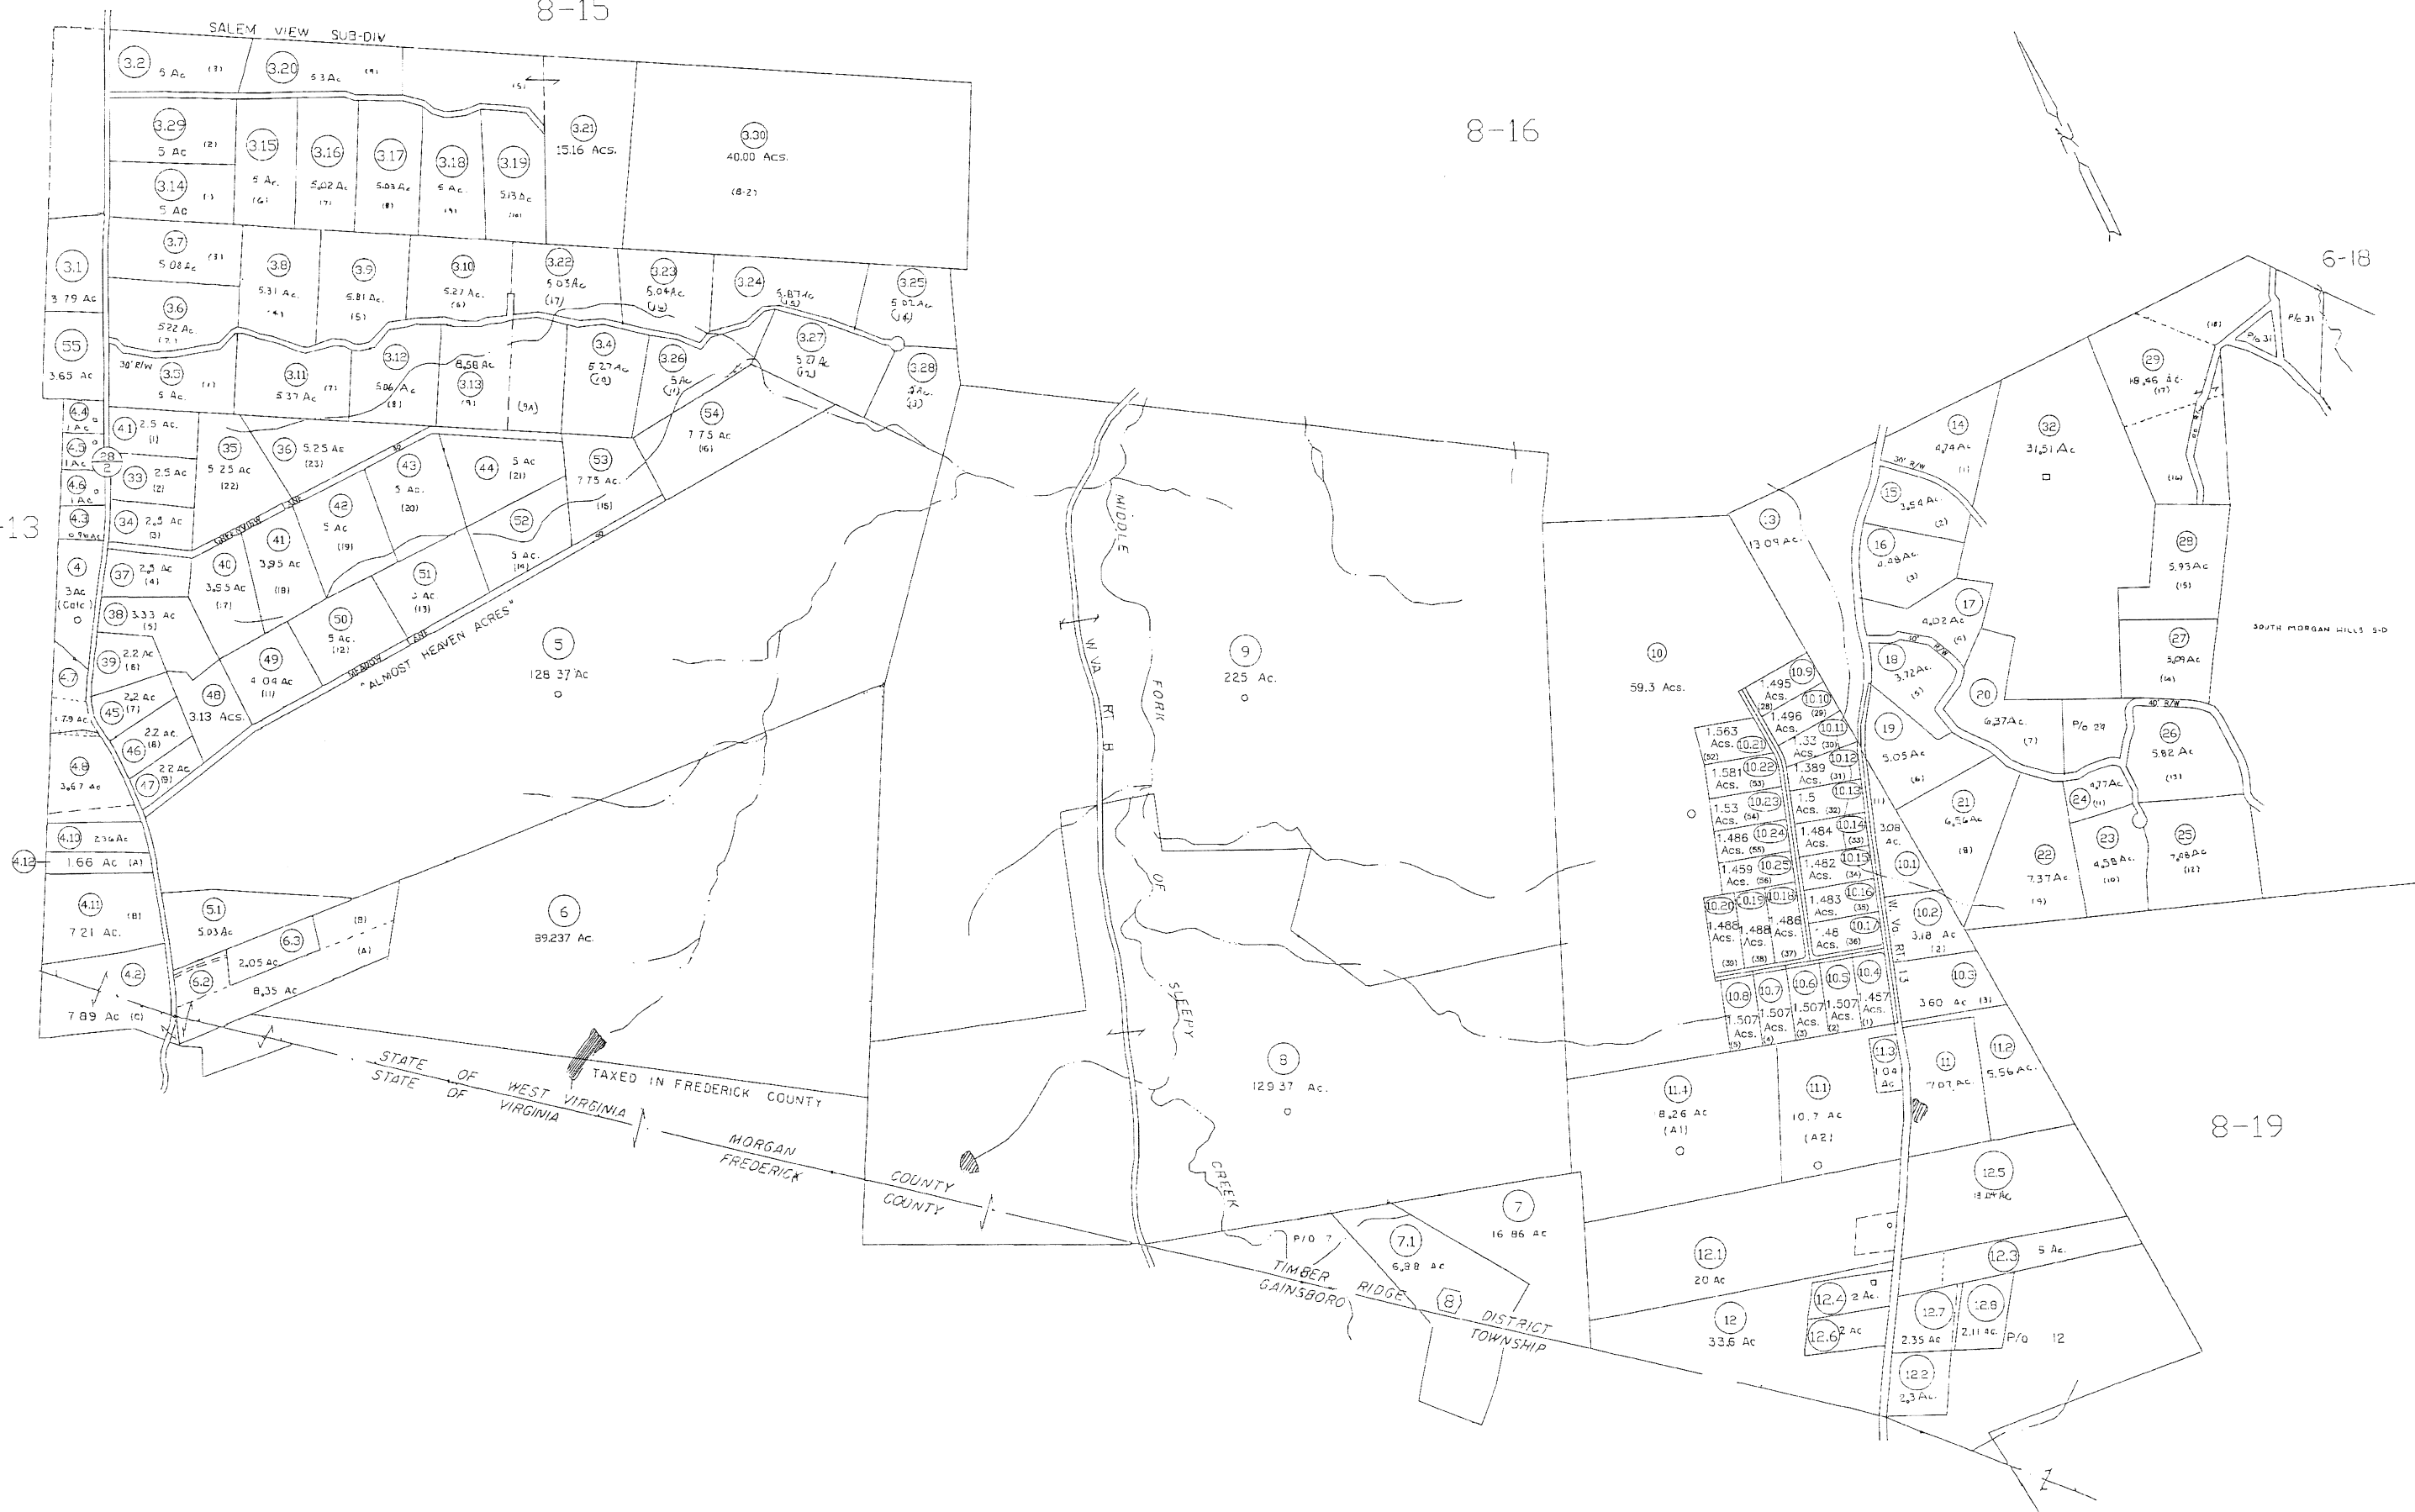

For Tax Purposes Only

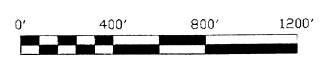

Legend

Property Line	-----	Original Lot Line	-----
Edge of Pavement of Roadway	-----	Deed Lot Number	(4)
Companion Line	-----	Parcel or Index Number	(29)
District Line	-----	Improvement	○
County Line	-----	Railroad	-----
Stream	~~~~~	District Number	(13)
State Line	-----	Scaled Dimension	S
Plot Dimension	P	Deed Dimension	D

Revisions

1 07-02-82	10 01-24-91 BLS/CB	19 01-04-07 BLS/AP	28
2 12-03-73 J.C.	11 03-08-93 BLS/CB	20 04-14-08 BLS/AP	29
3 March 1975 PAM	12 01-28-94 BLS/CB	21	30
4 04-14-78 T.G.	13 12-14-94 BLS/CB	22	31
5 10-09-80 TRJ	14 02-03-95 BLS/CB	23	32
6 07-01-82 D.F.	15 02-08-96 BLS/CB	24	33
7 07-01-83 C.P.	16 04-07-98 BLS/CB	25	34
8 07-01-84 RLB	17 02-20-02 BLS/CB	26	35
9 07-01-87 NCS	18 02-28-06 BLS/CB	27	36

COUNTY OF MORGAN

Office of Assessor
BERKELEY SPRINGS, W. VA.

TIMBER RIDGE DISTRICT

District 8 Map No. 14

Date, Aerial Photography: 1961 Date, Map: March 22, 1962