
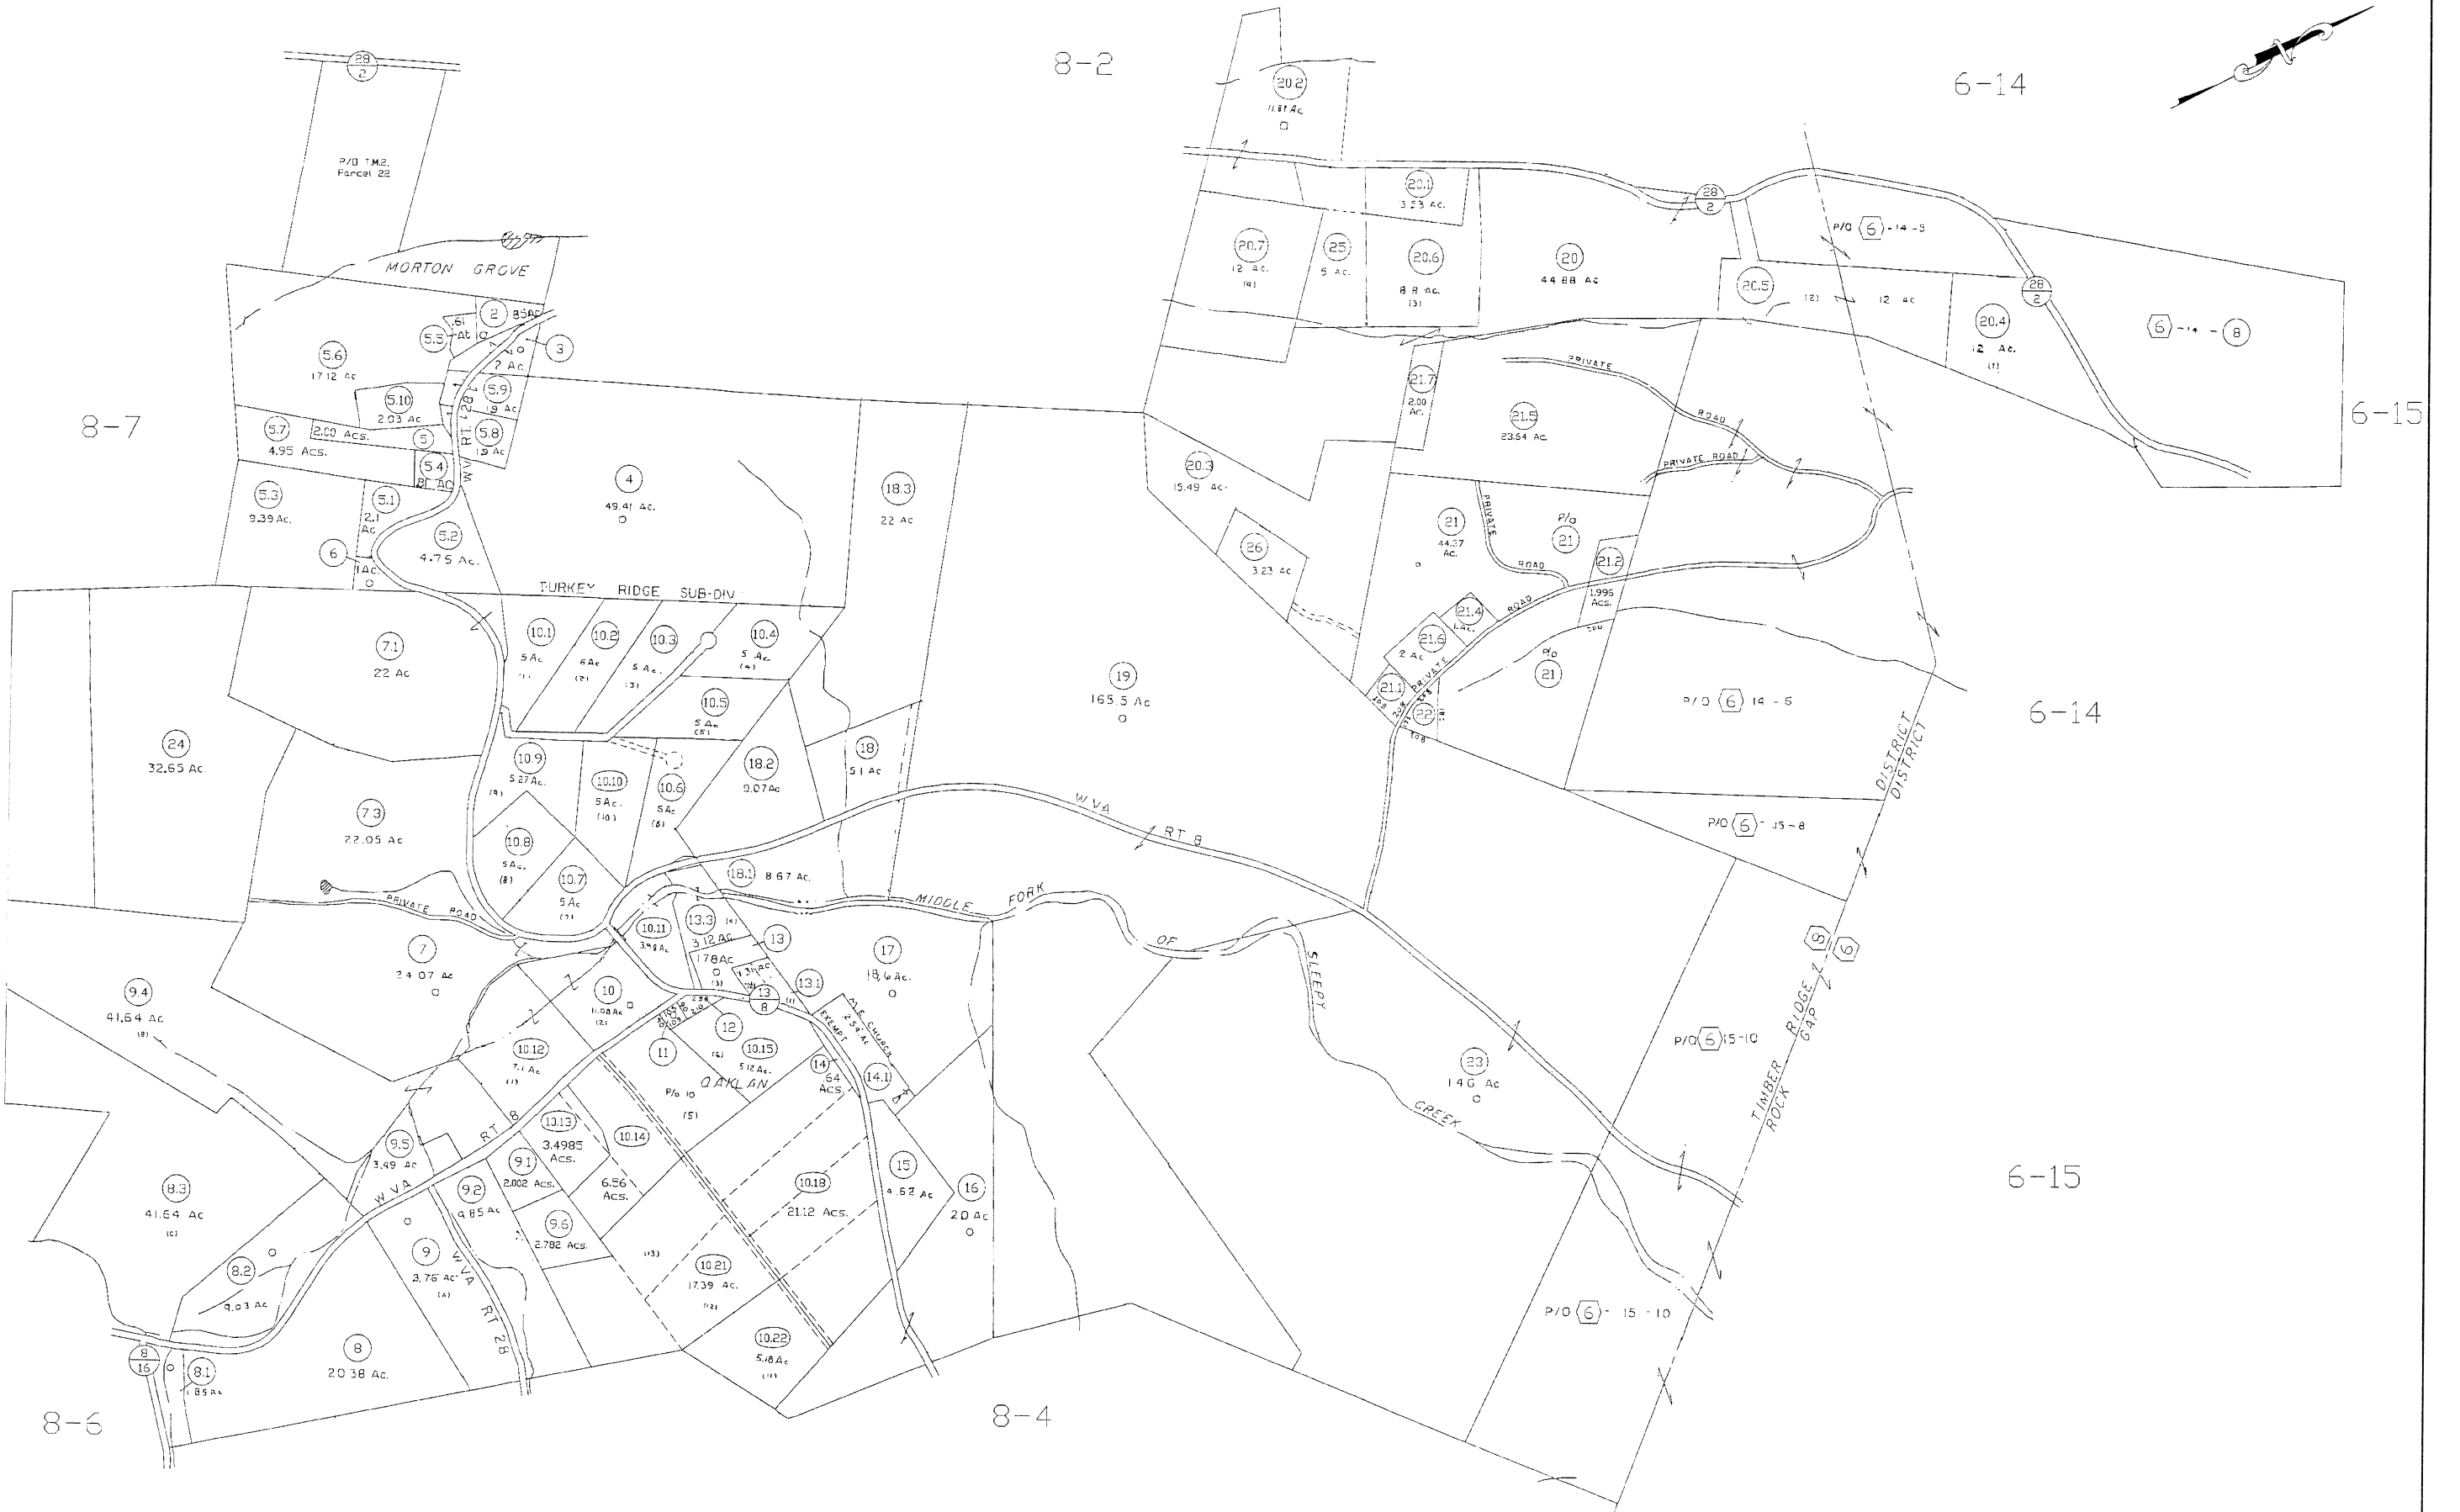


8-7

8-2

6-14

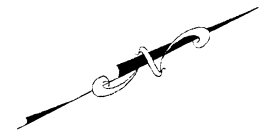

For Tax Purposes Only



Legend

Property Line	Original Lot Line	(4)
Edge of Pavement of Roadway	Deed Lot Number	(99)
Corporation Line	Parcel or Index Number	(13)
District Line	Improvement	S
County Line	Railroad	D
Stream	District Number	
State Line	Scaled Dimension	
Plot Dimension	Deed Dimension	

Revisions

1 07-02-82	10 01-23-91 BLS/CB	19 01-02-07 BLS/AP	28
2 11-29-73 J.C.	11 03-06-93 BLS/CB	20 04-25-07 BLS/AP	29
3 04-12-78 T.G.	12 12-14-94 BLS/CB	21 03-12-08 BLS/EP	30
4 10-08-80 TRL	13 01-03-95 BLS/CB	22 05-08-09 BLS/EP	31
5 07-01-82 D.F.	14 03-16-99 BLS/CB	23	32
6 07-01-83 C.P.	15 01-12-00 BLS/CB	24	33
7 07-01-84 RLB	16 04-02-01 BLS/CB	25	34
8 07-01-87 NCS	17 02-20-04 BLS/CB	26	35
9 07-01-88 D.F.	18 02-27-06 BLS/CB	27	36

**COUNTY OF MORGAN**  
 Office of Assessor  
 BERKELEY SPRINGS, W. VA.

**TIMBER RIDGE DISTRICT**  
 District 8 Map No. 3

Date, Aerial Photography: 1961 Date, Map: March 22, 1962