


SEE 13

13Q

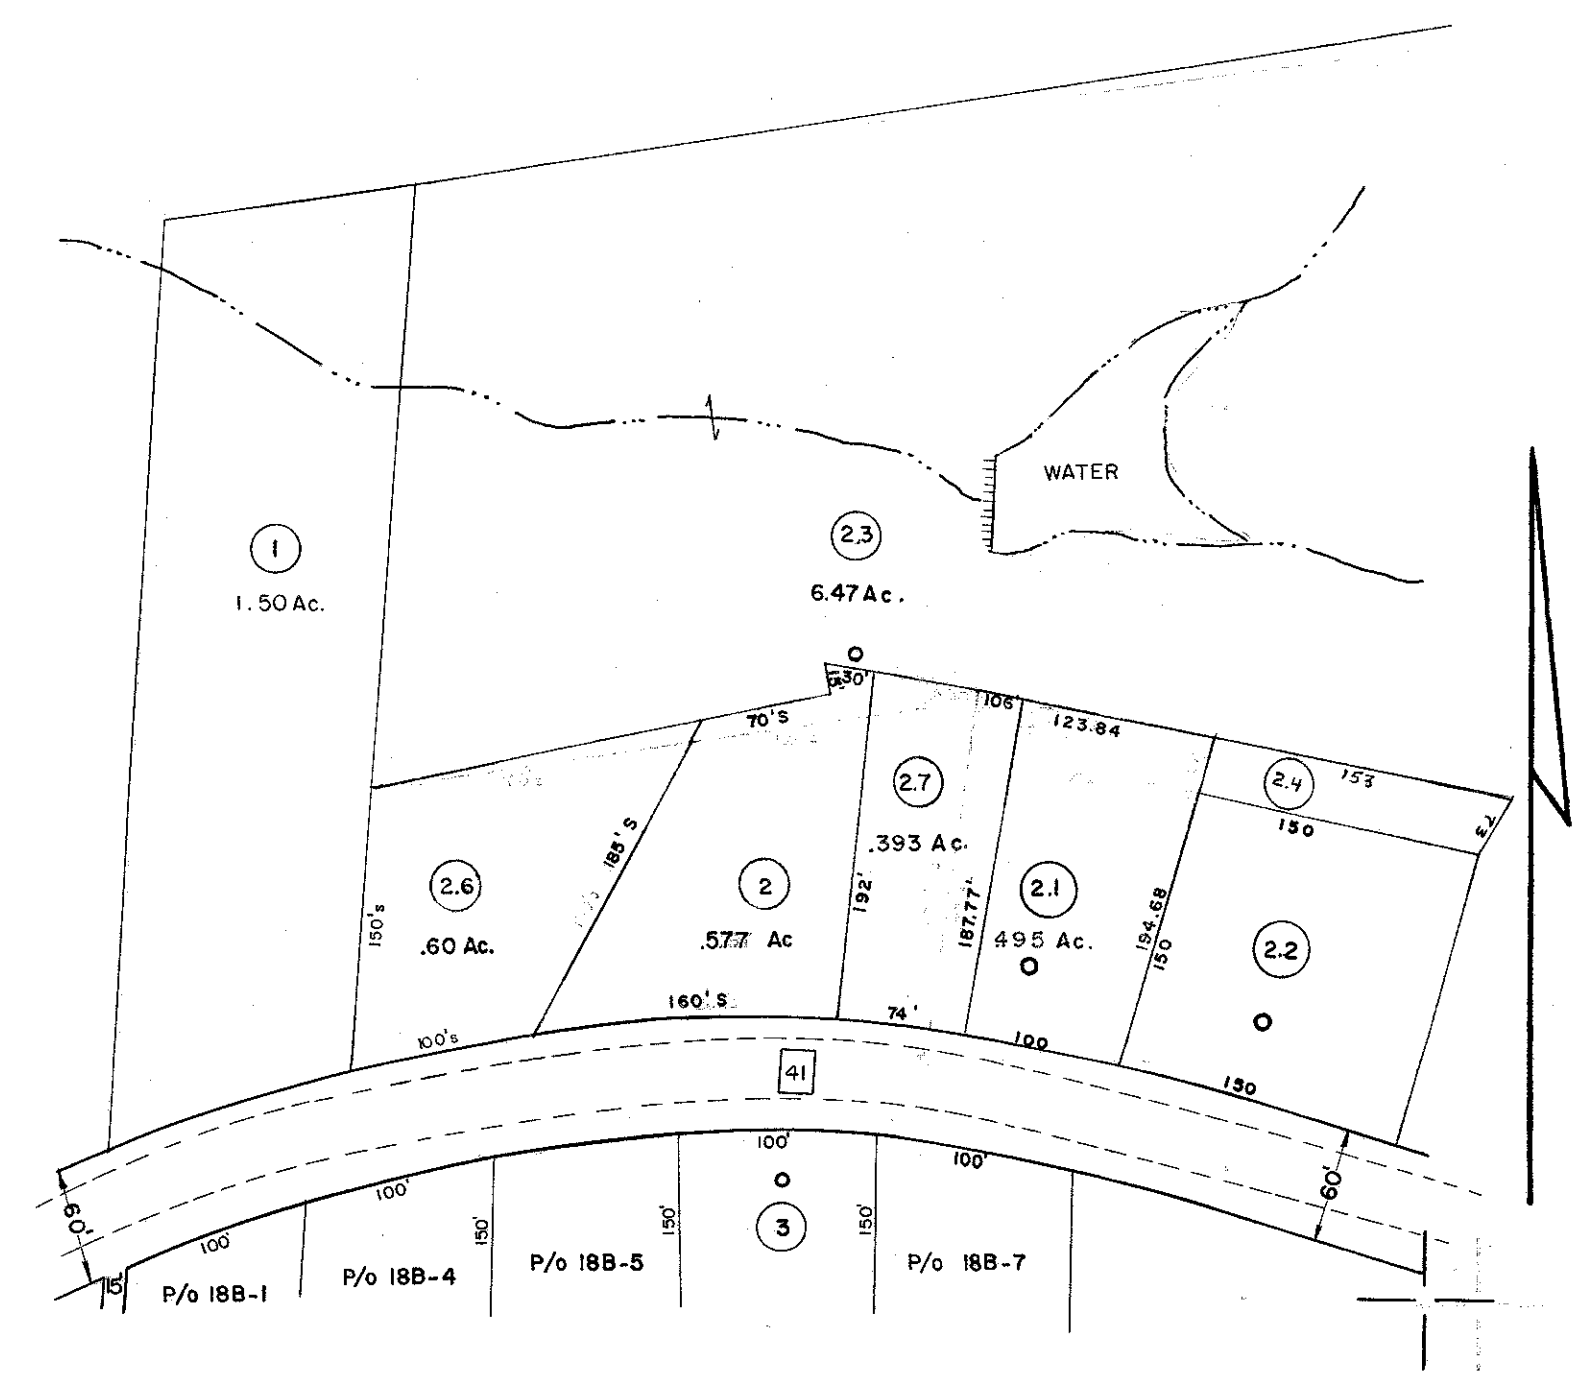

18B

FOR TAX PURPOSES ONLY

PREPARED BY
AERO SERVICE CORPORATION
 210 E. COURTLAND STREET PHILADELPHIA, PENNA.

Legend	
Property line	—————
Edge of pavement or roadway	—————
Corporation line	—————
District line	—————
County line	—————
Original lot line
Deed lot number in parenthesis	(15)
Parcel or index number in circle	⊙
Improvement	○
Railroad	+++++

Revisions	
1	Burgess 1-14-74 TG 9
2	July 1983 10
3	REV TO 7-1-86 NCS 11
4	Revised to 7-1-87 12
5	OGIS 3-28-94 CS 13
6	14
7	15
8	16
17	
18	
19	
20	
21	
22	
23	
24	

NICHOLAS COUNTY — WEST VIRGINIA
 Office of Assessor

BEAVER DISTRICT
 City — Town — District:
 Map No: **13P**
 Date, Aerial Photography: 4-20-61 Date, Map: 1-25-62
 Photo No: 11-62 & 63 Scale: 1" = 100'