


47C

47H

SEE 47

SEE 47

SEE 47

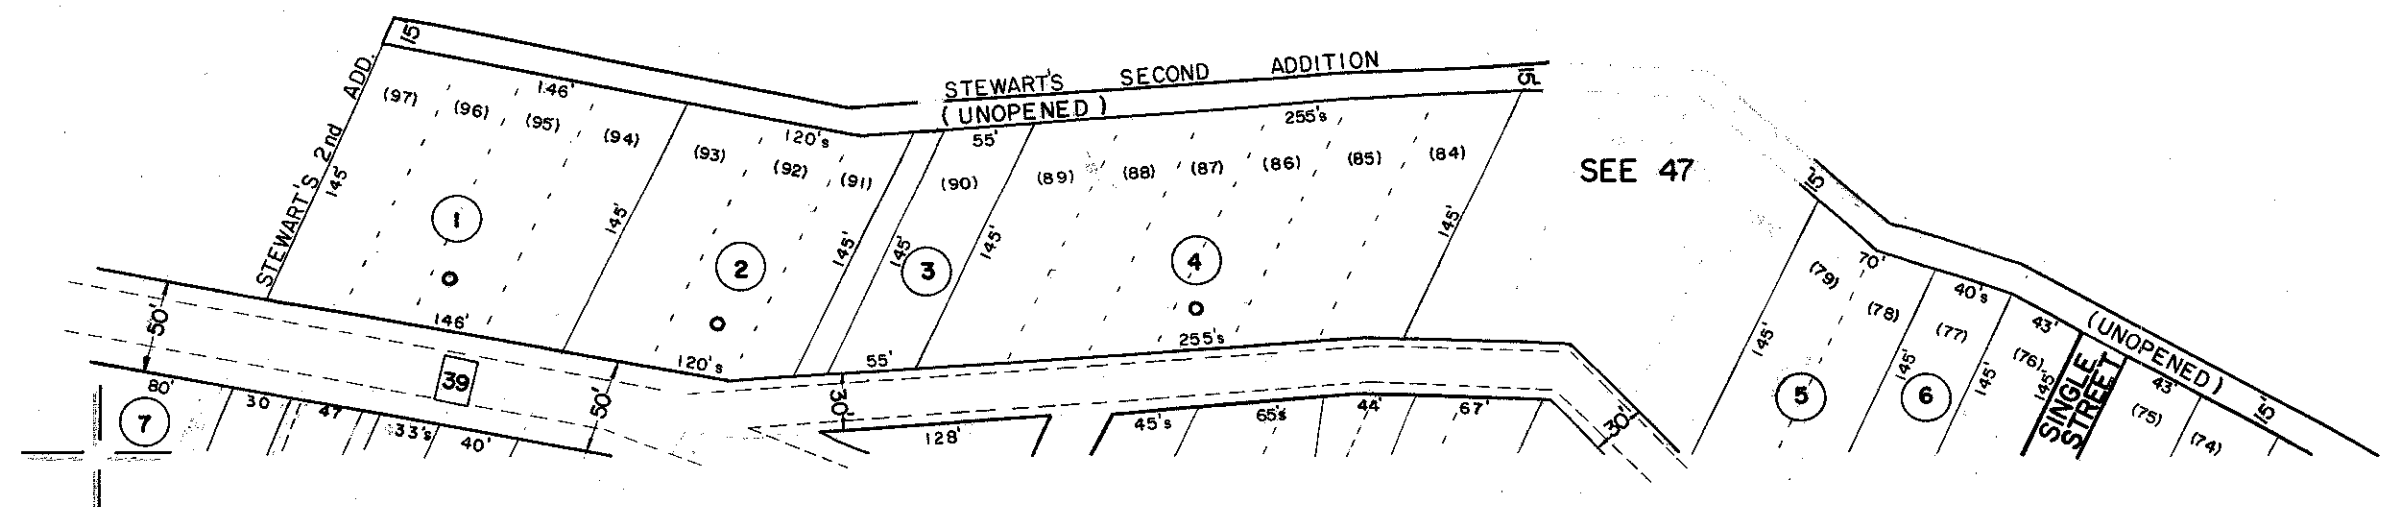

FOR TAX PURPOSES ONLY

PREPARED BY
AERO SERVICE CORPORATION
 210 E. COURTLAND STREET PHILADELPHIA, PENNA.

Legend	
Property line	—
Edge of pavement or roadway	---
Corporation line	----
District line	-----
County line	-----
Original lot line
Deed lot number in parenthesis	(15)
Parcel or index number in circle	⊙
Improvement	⊙
Railroad	—+—+—+—

Revisions	
1	7-1-53 L.E.S. 9
2	
3	
4	
5	
6	
7	
8	
17	
18	
19	
20	
21	
22	
23	
24	

NICHOLAS COUNTY — WEST VIRGINIA
 Office of Assessor

BEAVER DISTRICT
 City — Town — District:
 Map No: **47D**
 Date, Aerial Photography: 4-20-61 Date, Map: 2-12-62
 Photo No: 13-107 & 108 Scale: 1" = 100'