


I-52

I-51

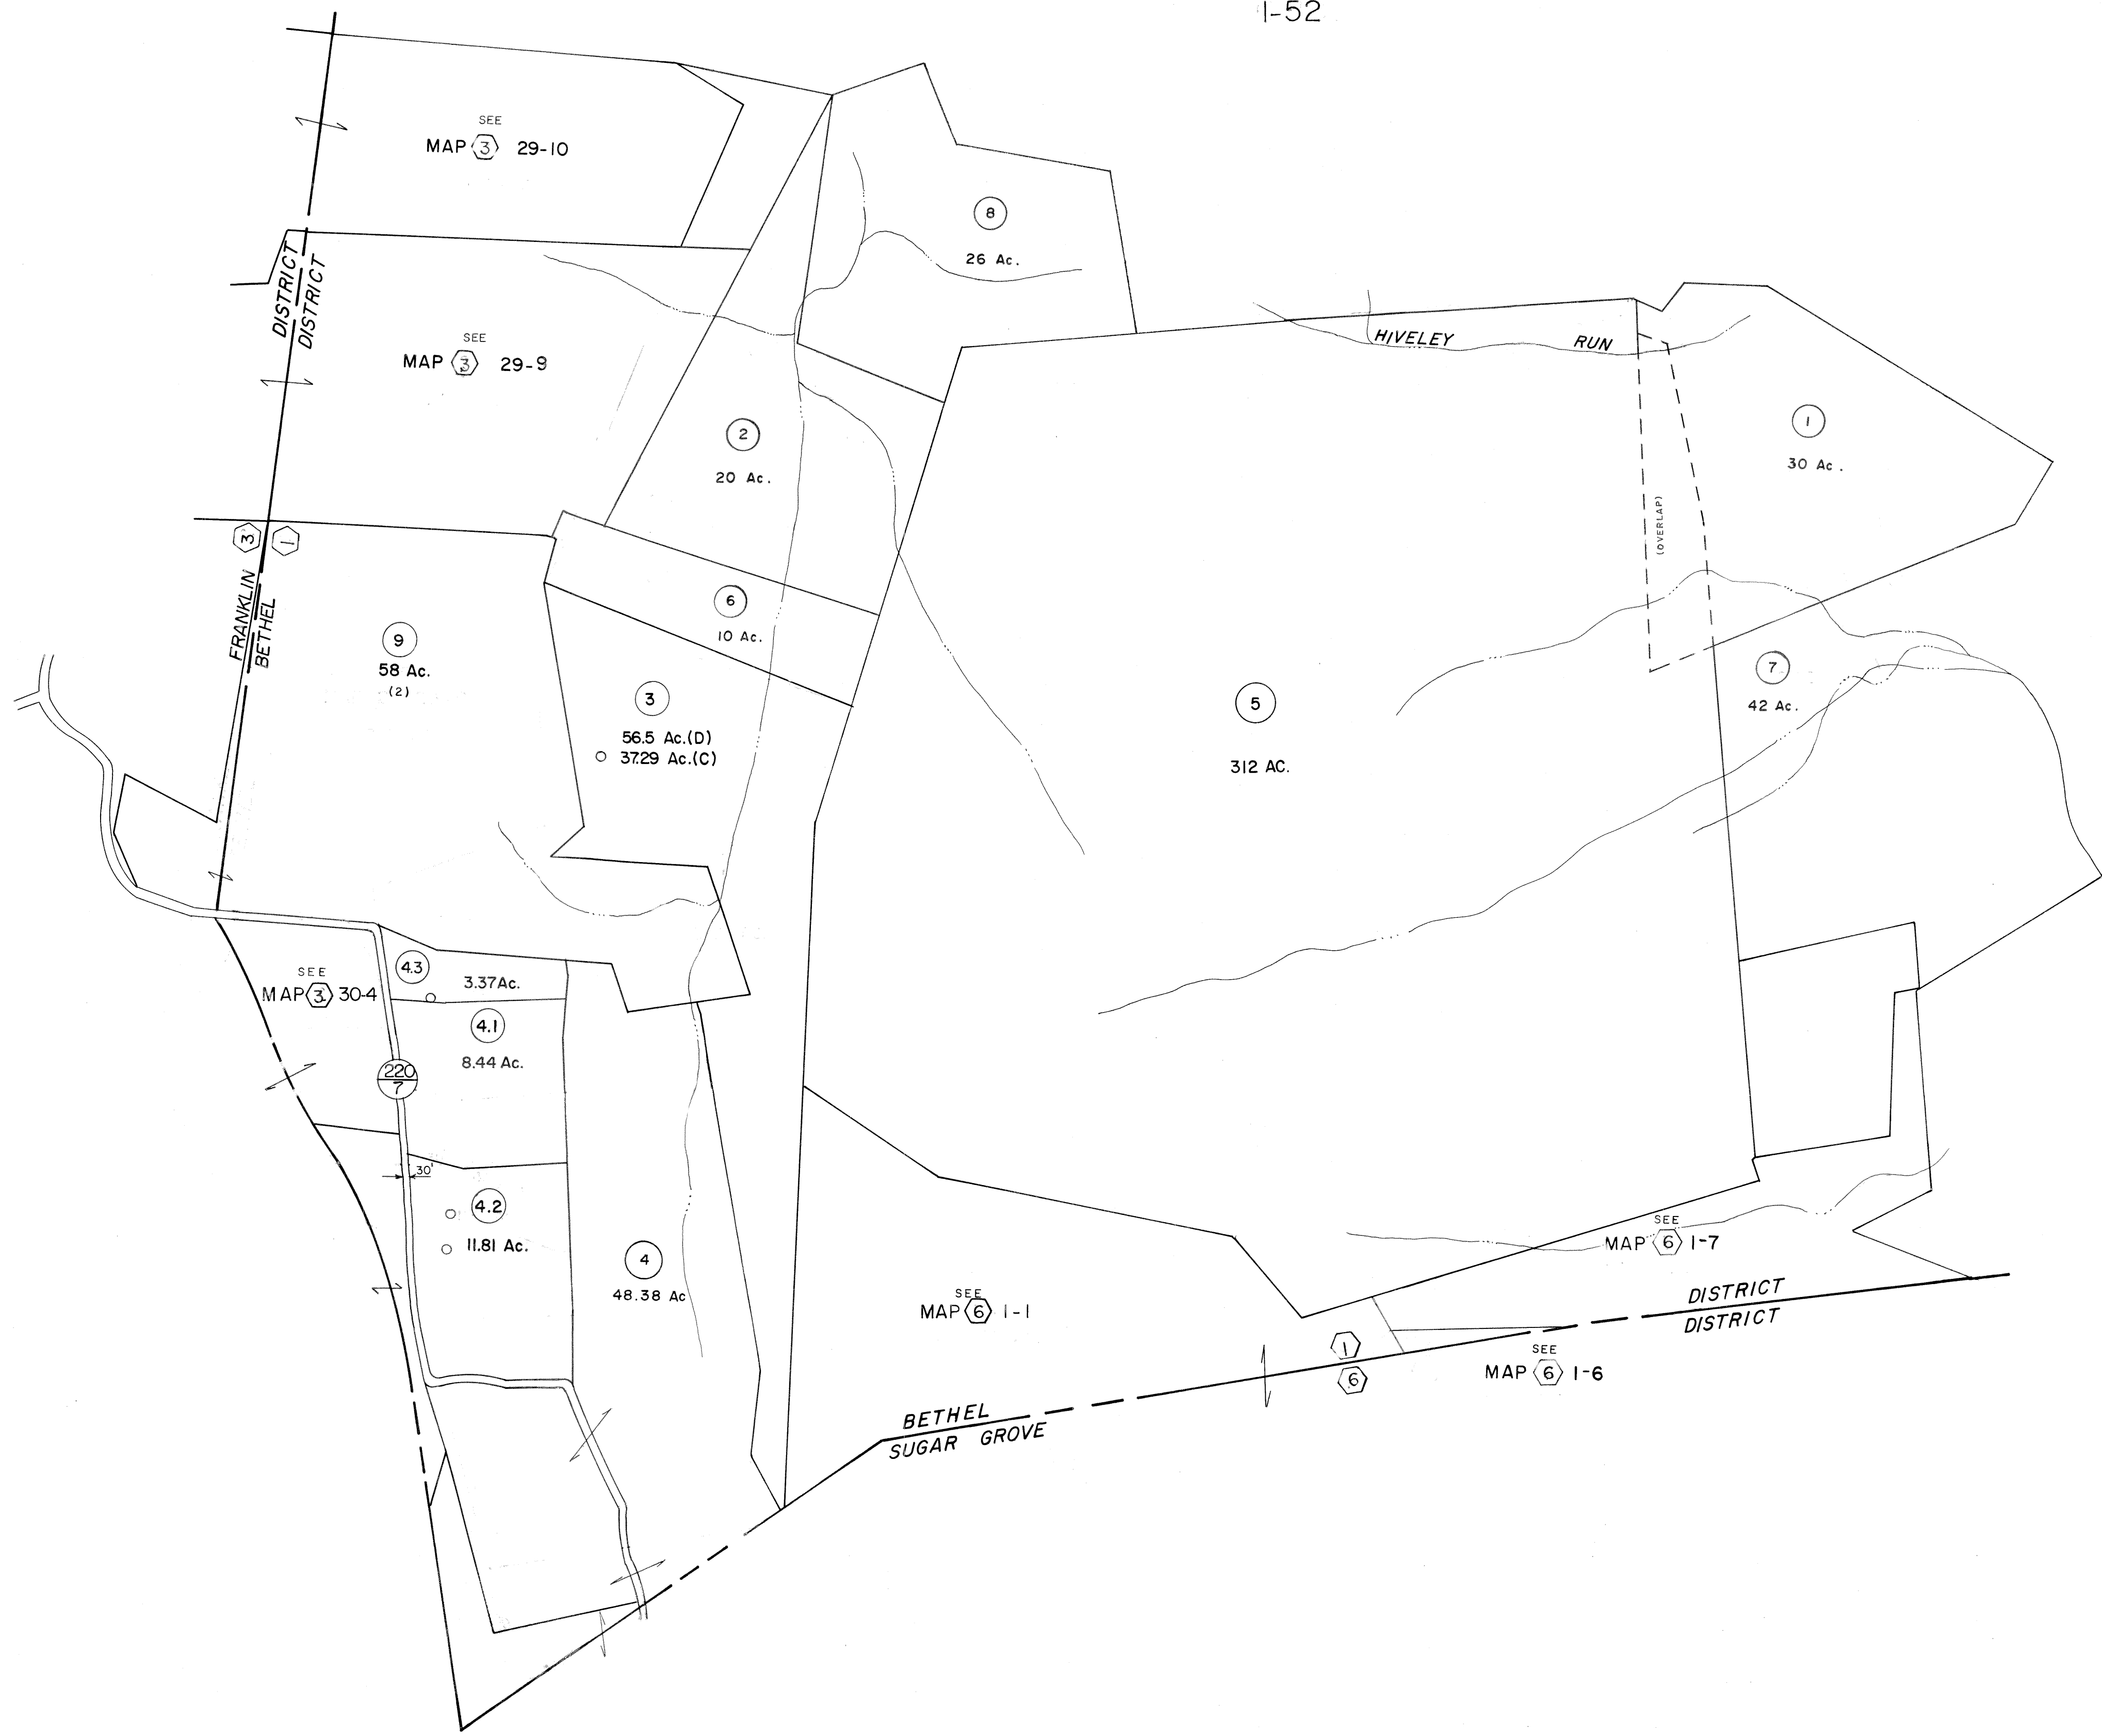

DRAFTED BY: DEAN G.  
CHECKED BY: \_\_\_\_\_

**For Tax Purposes Only**

Prepared by  
American Air Surveys, Inc.  
Pittsburgh, Pa.

Legend	
Property line	Original lot line
Edge of pavement or roadway	Deed lot number in parenthesis (15)
Corporation line	Parcel or index number in circle (2)
District line	Improvement
County line	Railroad
Stream	District Number
	Scaled Dimension

Revisions						
1	MARCH 31, 1965	9	SLS INC.	4/17/98	DSW	17
2	MARCH 9, 1966	10		2/11/04	SBH	18
3	5/2/73 MARSHALL	11				19
4	JULY 1980	12	TRL			20
5	JULY 1982	13	RLB			21
6	JULY 1986	14	TRL			22
7	O.G.I.S. 3-24-95	15	J.E.B.			23
8		16				24

**COUNTY OF PENDLETON**

Office of Assessor  
FRANKLIN, W. VA.

BETHEL DISTRICT

District I Map No. 53

Date, Aerial Photography: 1963 Date, Map: JUNE 6, 1964  
Photo No.: 90 Scale: 1" = 400'