
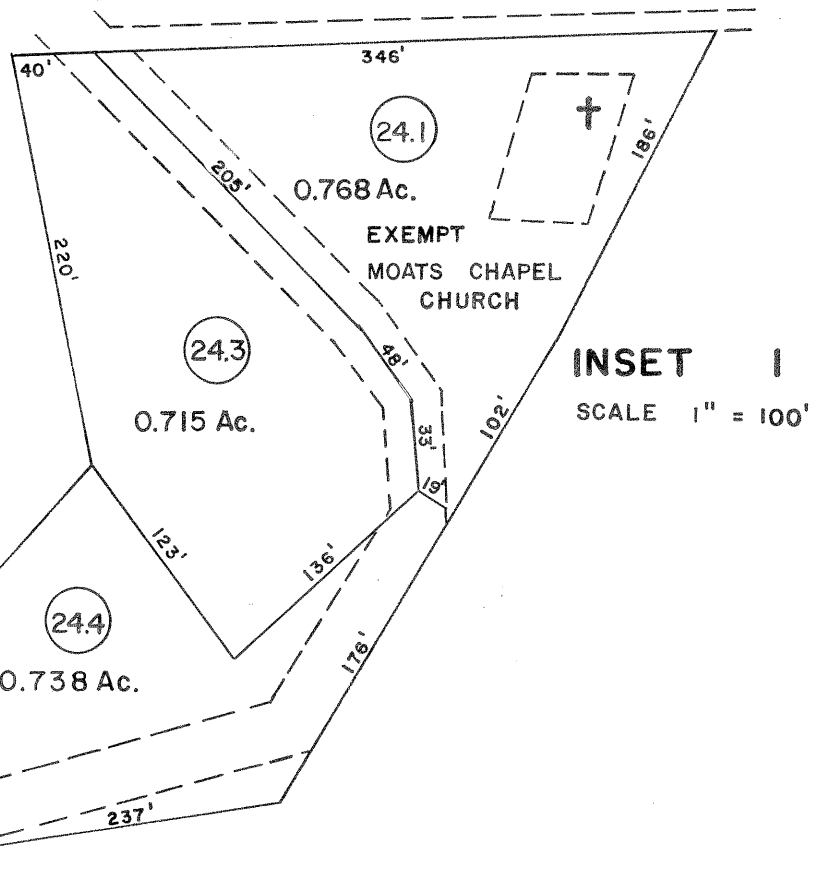


NOTE  
\* 2412 1.01 AC.

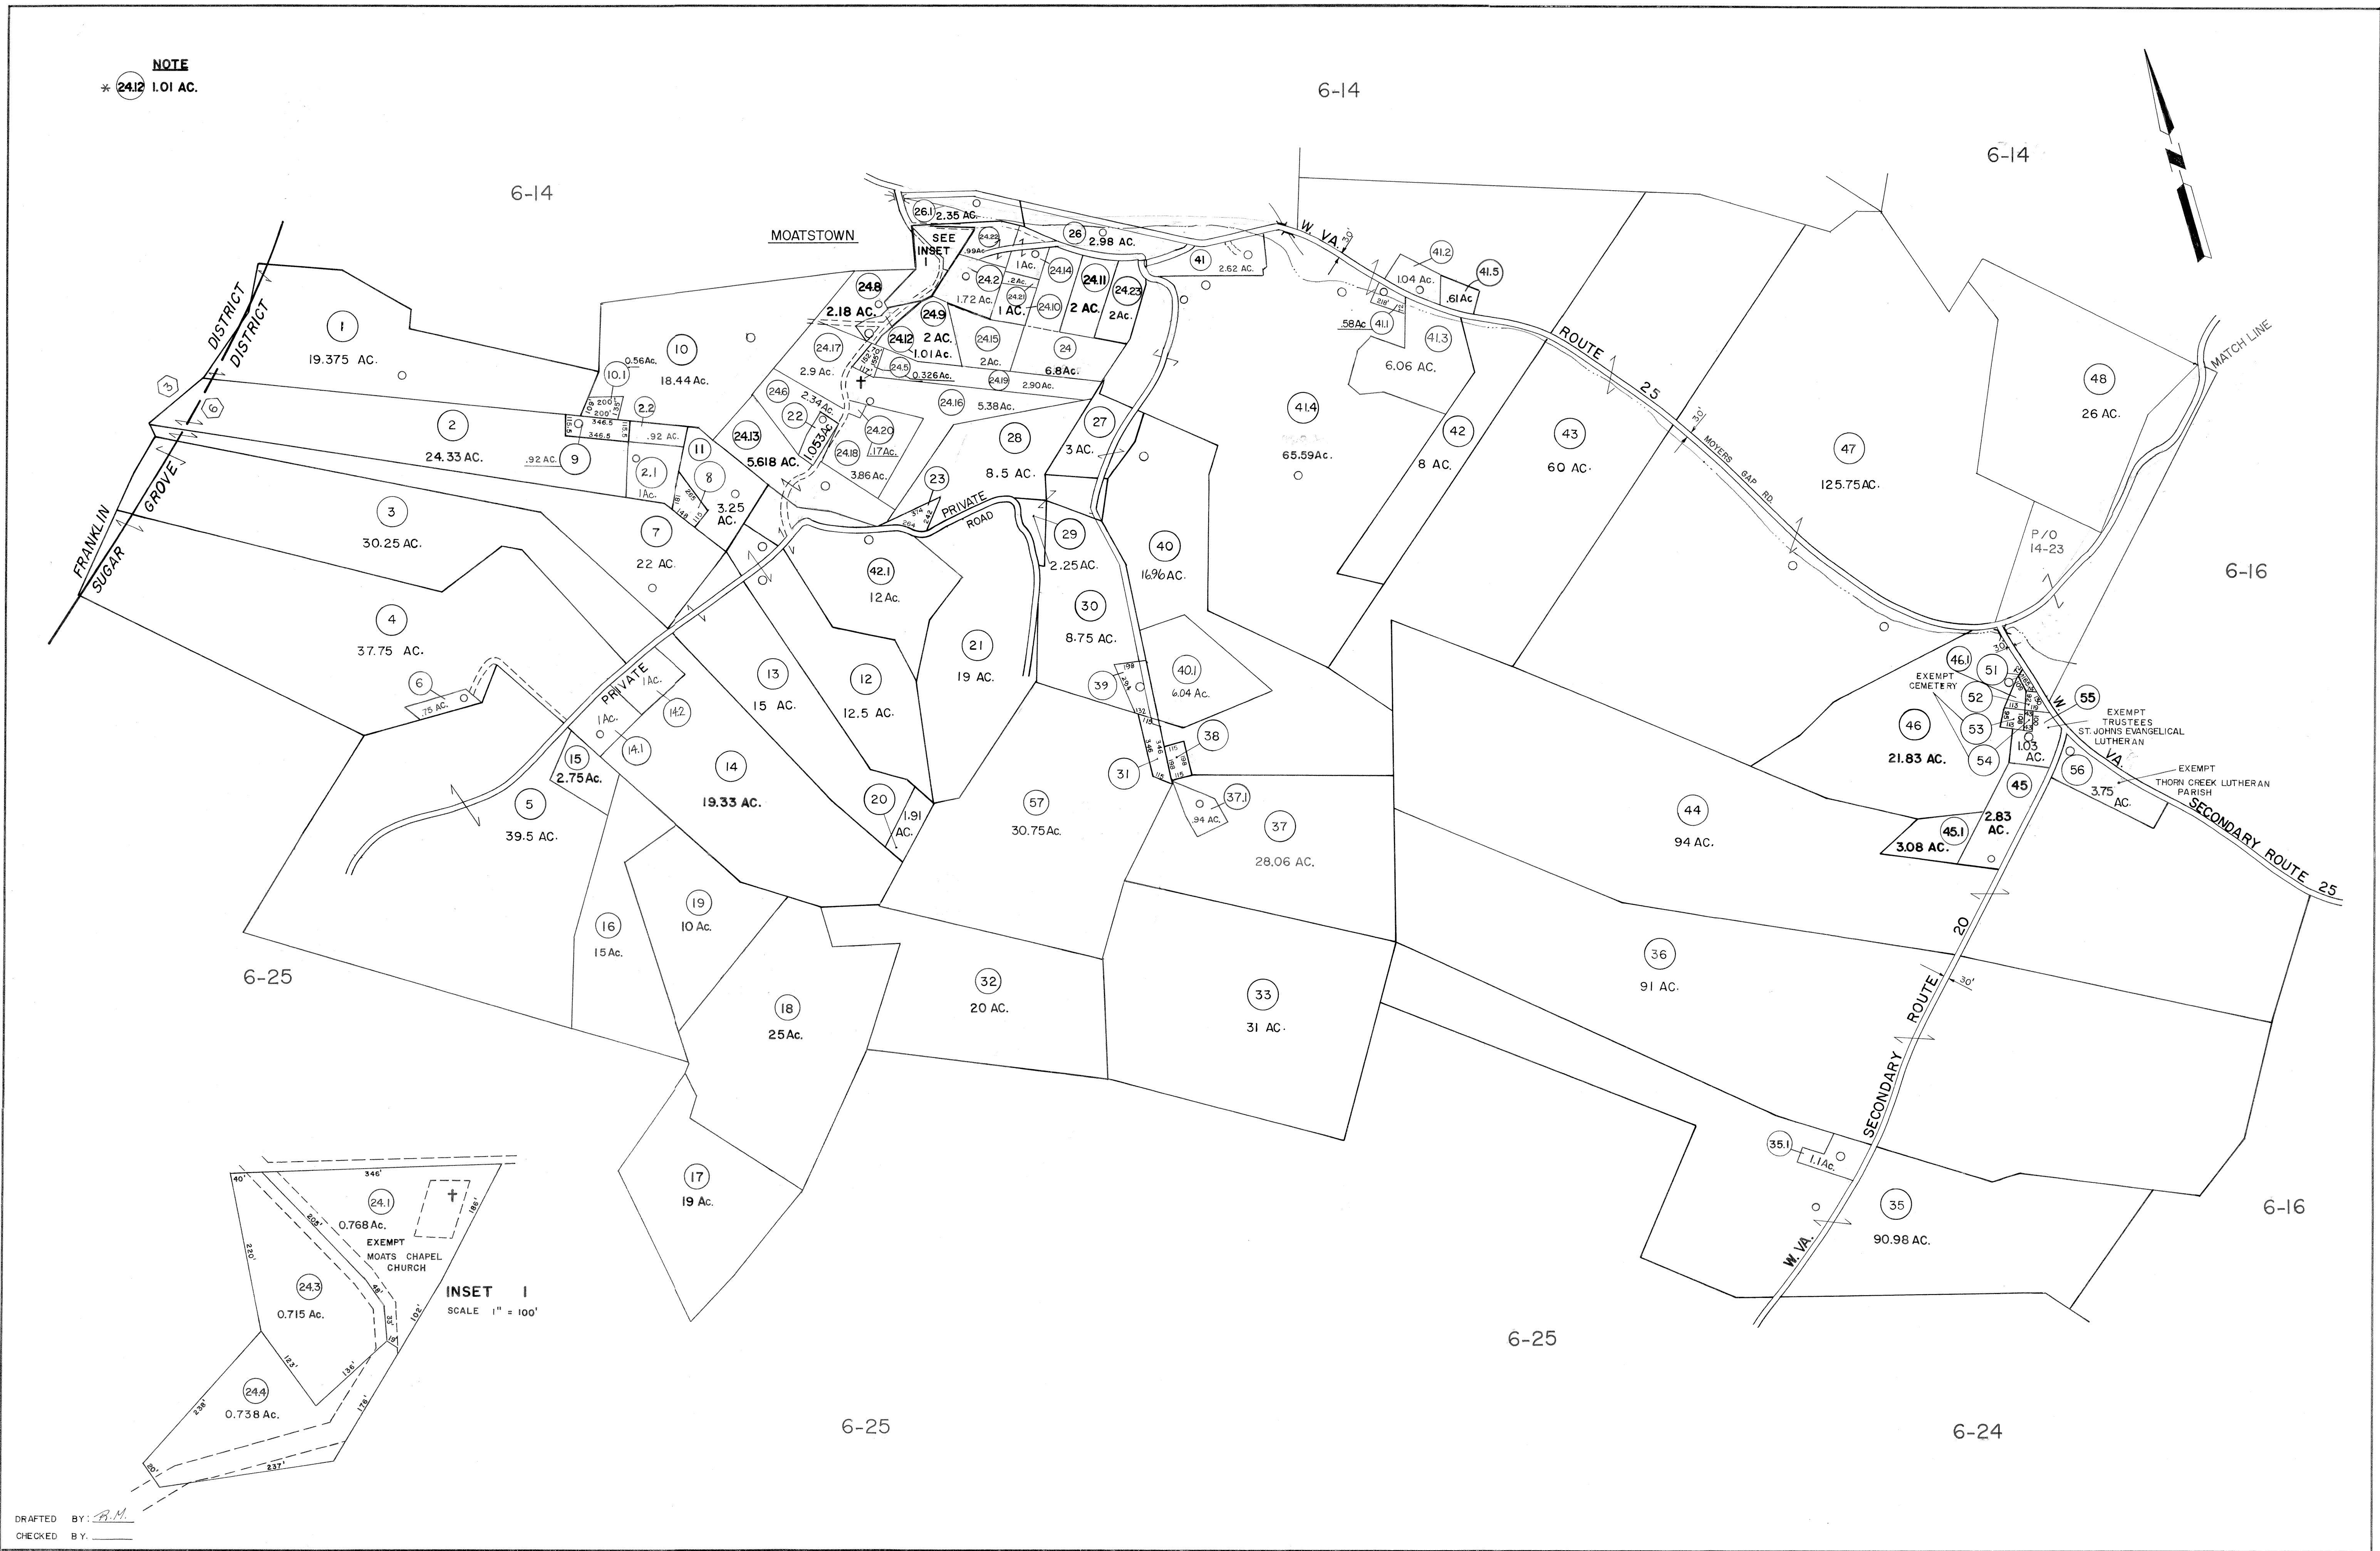

DRAFTED BY: *B.M.*  
CHECKED BY: \_\_\_\_\_

For Tax Purposes Only

Prepared by  
American Air Surveys, Inc.  
Pittsburgh, Pa.

| Legend                      |                                      |
|-----------------------------|--------------------------------------|
| Property line               | Original lot line                    |
| Edge of pavement or roadway | Deed lot number in parenthesis (15)  |
| Corporation line            | Parcel or index number in circle (2) |
| District line               | Improvement                          |
| County line                 | Railroad                             |
| Stream                      | District Number                      |
|                             | Scaled Dimension                     |

| Revisions              |                         |
|------------------------|-------------------------|
| 1 MARCH 31, 1965       | 9 Rev. to 7-1-88 R.E.B. |
| 2 APRIL 12 1966        | 10 OGIS 5/16/95 SAJ     |
| 3 5-12-80 NCS          | 11 SLS INC. 3/16/98 JWM |
| 4 JULY 1980 SDE        | 12 ESI 3/1/01 REK       |
| 5 TO JULY 1, 1983 C.P. | 13 2/8/04 SBH           |
| 6 TO 7-1-84 C.P.       | 14 4-8-07 HFS           |
| 7 Revised to 7-1-86    | 15                      |
| 8 Revised to 7-1-87    | 16                      |

COUNTY OF PENDLETON

Office of Assessor

FRANKLIN, W. VA.

SUGAR GROVE DISTRICT  
District 6 Map No. 15

Date, Aerial Photography: 1963 Date, Map: JUNE 6, 1964  
Photo No.: 141, 167 Scale: 1" = 400'