



79A

80D


80A

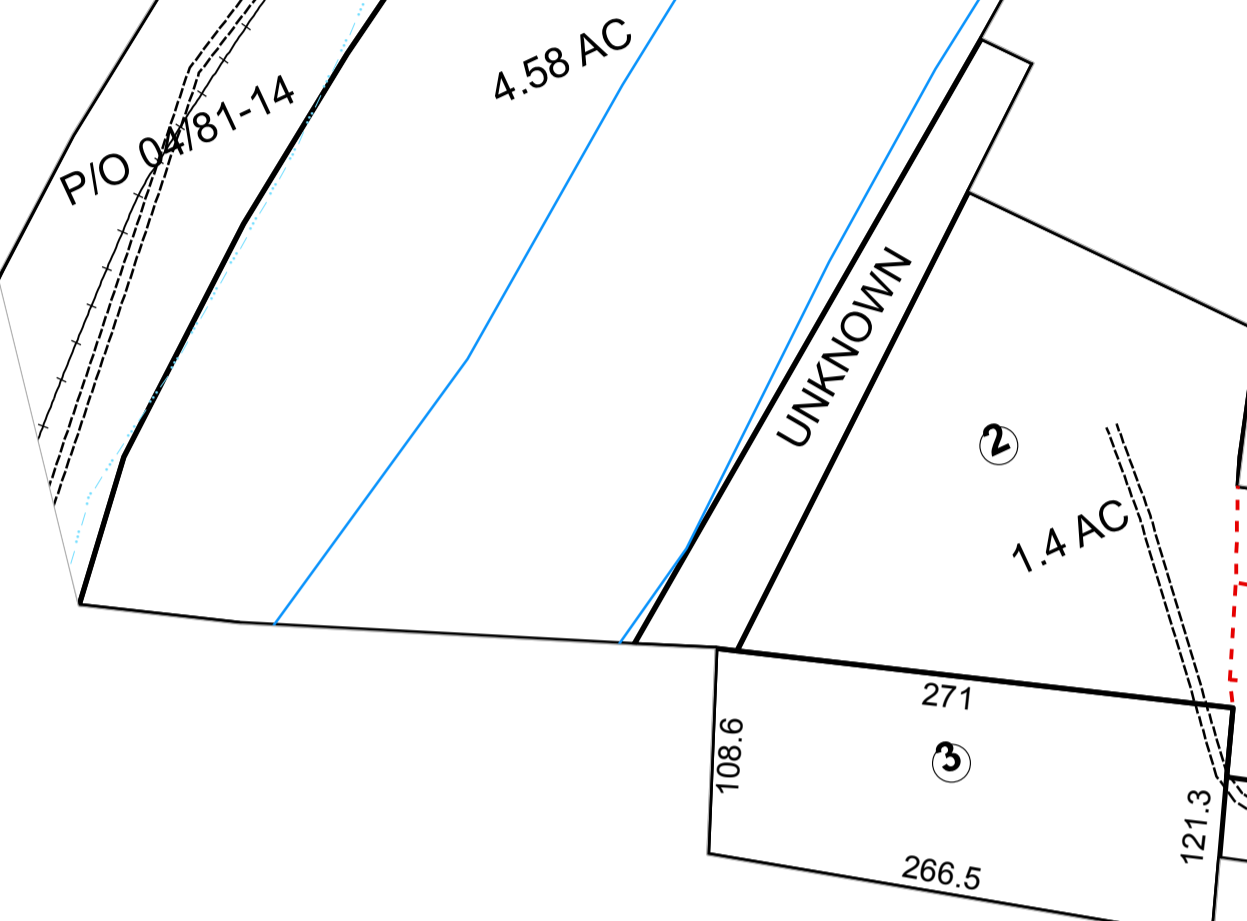

80

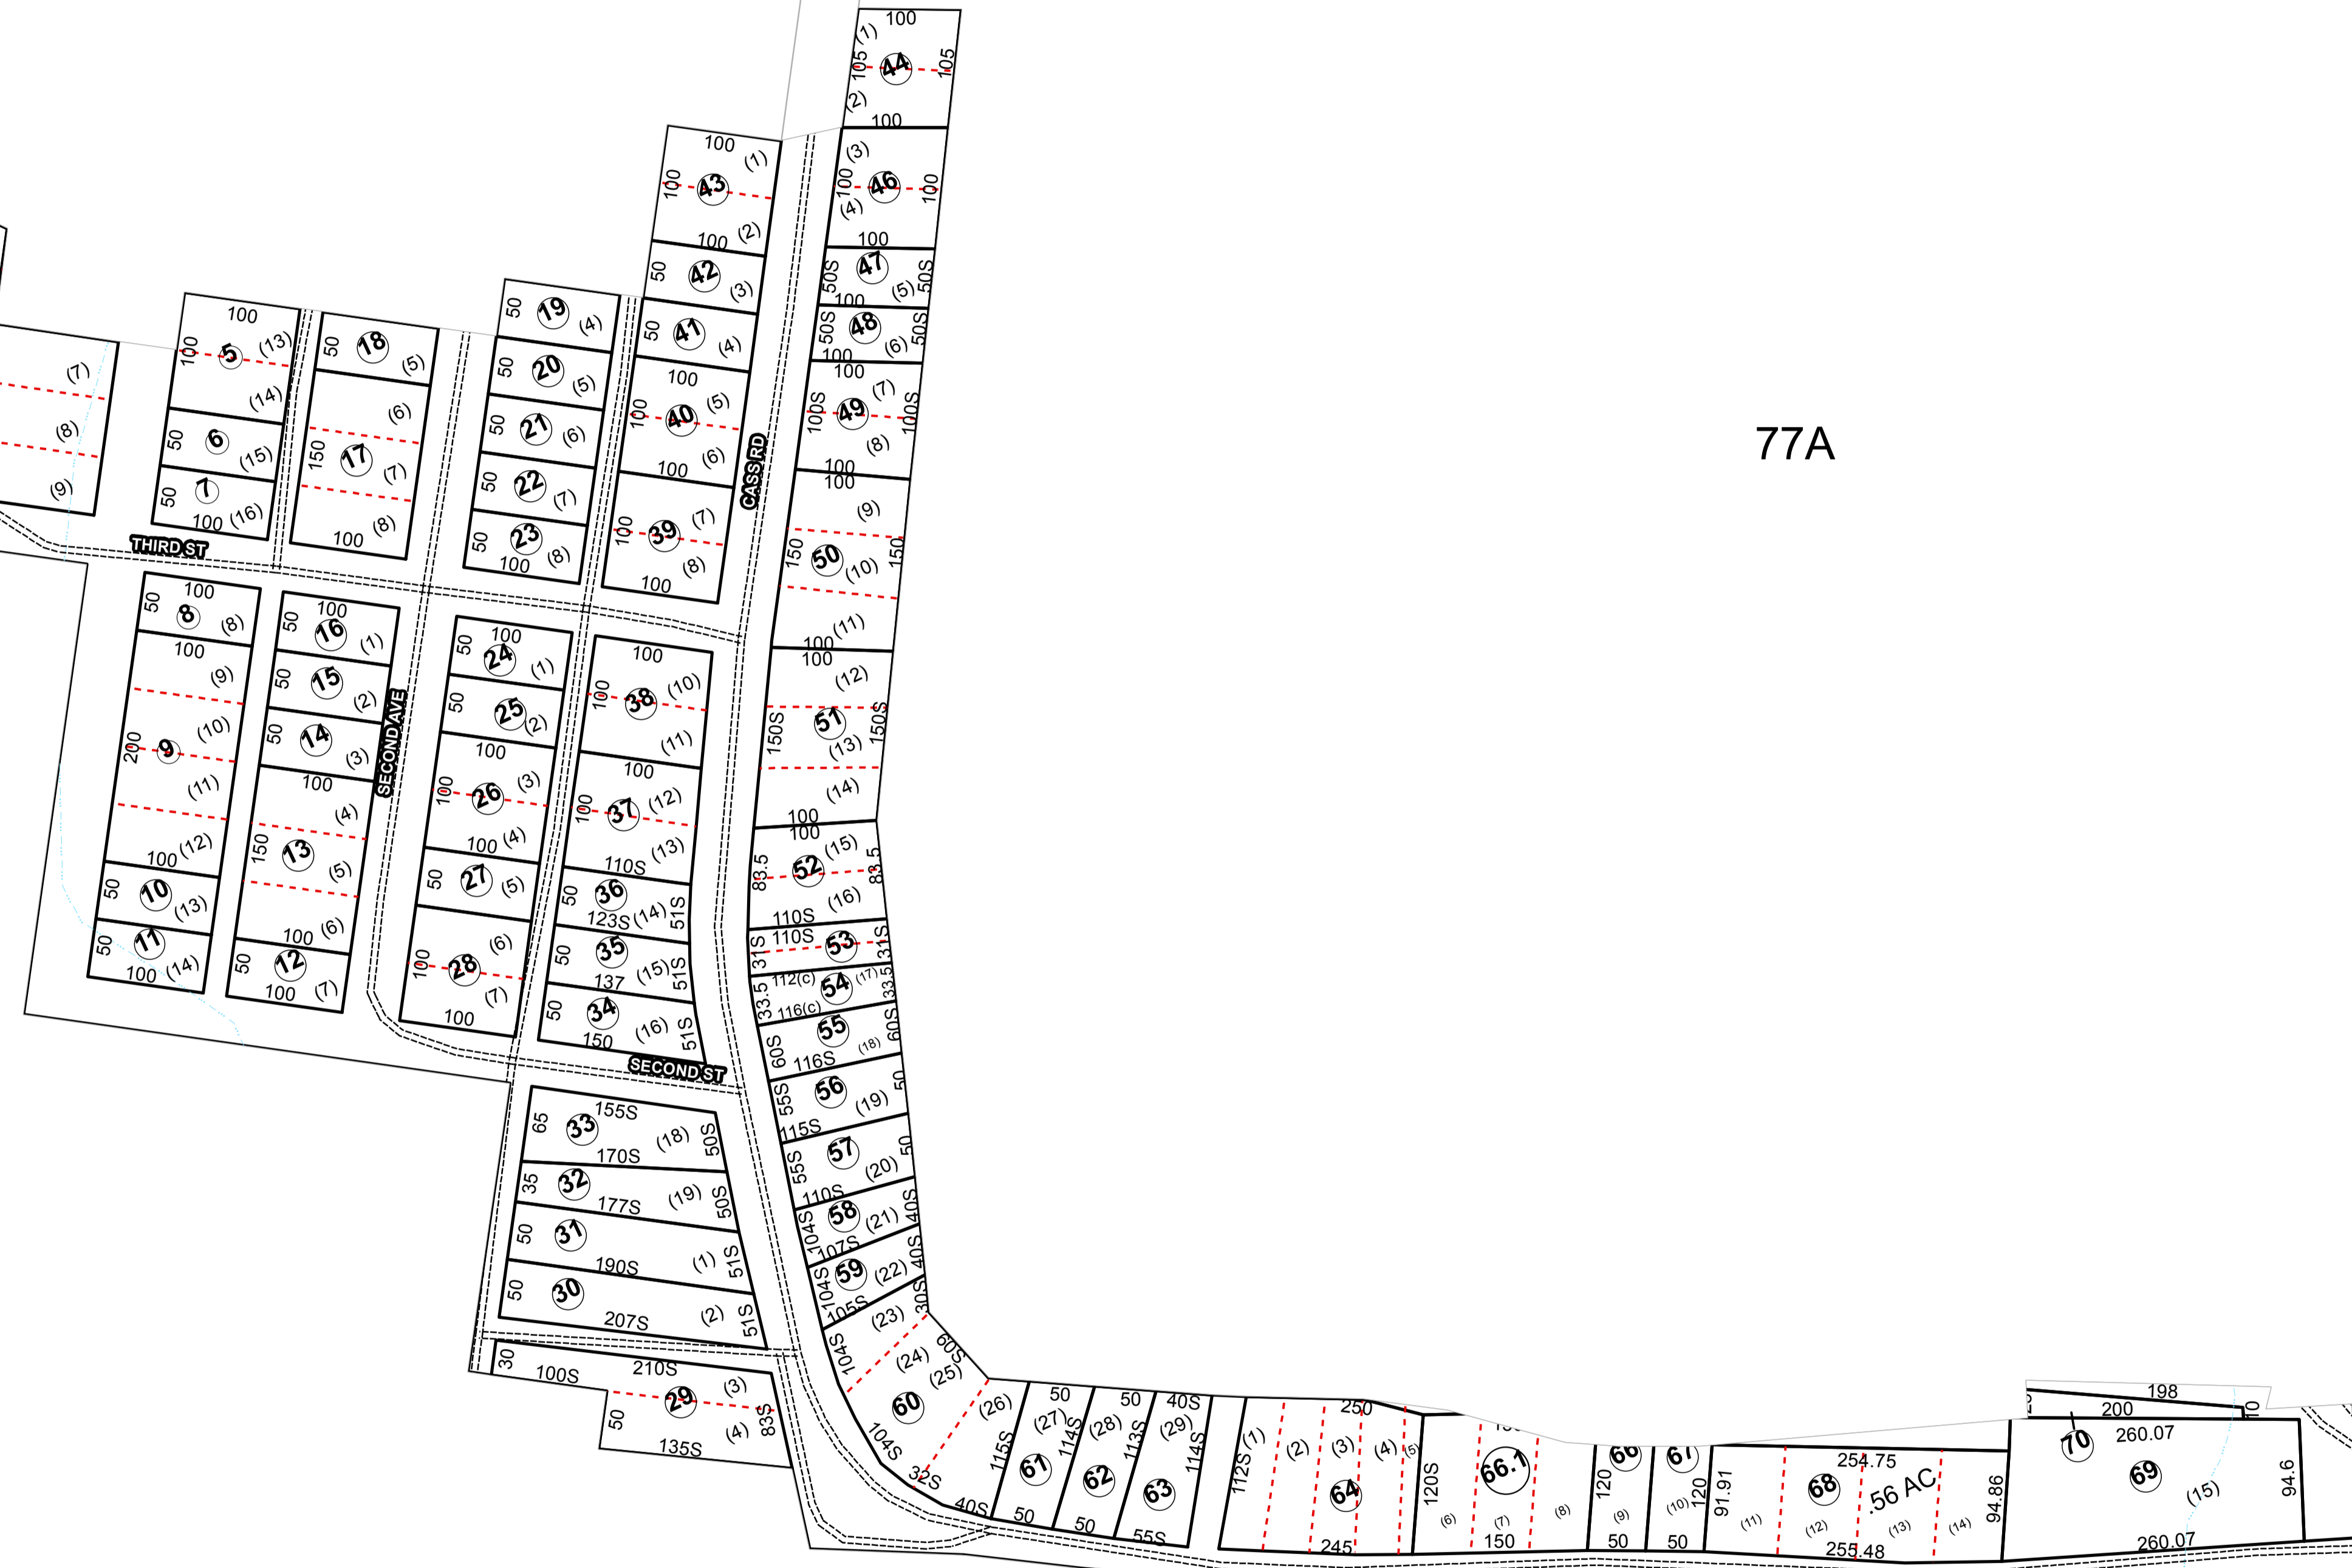

77A

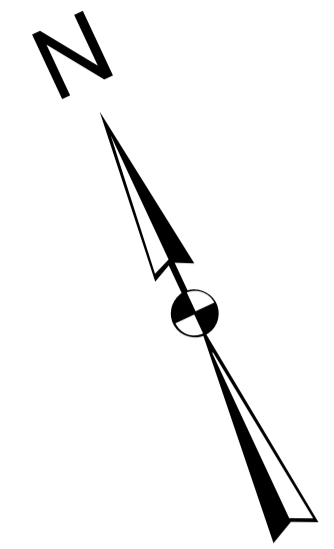

For Tax Purposes Only

Prepared by  
POCAHONTAS COUNTY ASSESSOR  
MARLINTON, WV

Legend

PARCEL BOUNDARY	———
CORPORATION BOUNDARY	- - - - -
DISTRICT BOUNDARY	· · · · ·
COUNTY BOUNDARY	- - - - -
RIGHT OF WAY	===== =====

ORIGINAL LOT LINE	- - - - -
PARCEL NUMBER	(15)
DEED LOT NUMBER	(15)
MATCH LINE	- - - - -
IMPROVEMENT	○
RAILROAD	—+—+—


Revisions

1	Oct. 15, 2007
2	May 10, 2009
3	Jan. 20, 2010
4	May 16, 2011
5	June 1, 2012
6	
7	

RESTRICTION

All tax maps created under the provisions of reappraisal legislation are the property of the Pocahontas County Assessor's Office and the reproduction, copying, distribution or sale of such tax maps without the written permission of the State Tax Commissioner or the Assessor of Pocahontas County is prohibited by law.

KEY MAP

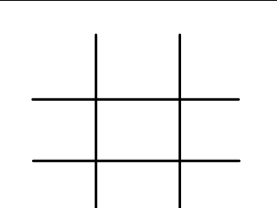

COUNTY OF POCAHONTAS

OFFICE OF ASSESSOR  
Marlinton, W. Va.

04 Greenbank

District 04  
Date, Aerial Photography:  
Photo No :  
Map No. 80B  
Date, Map:  
Scale: 1" = 100'