
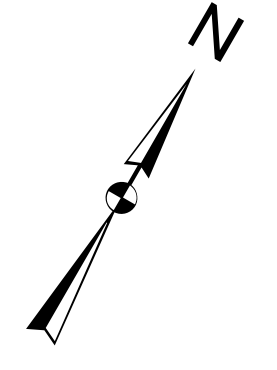


29B

26

29

28

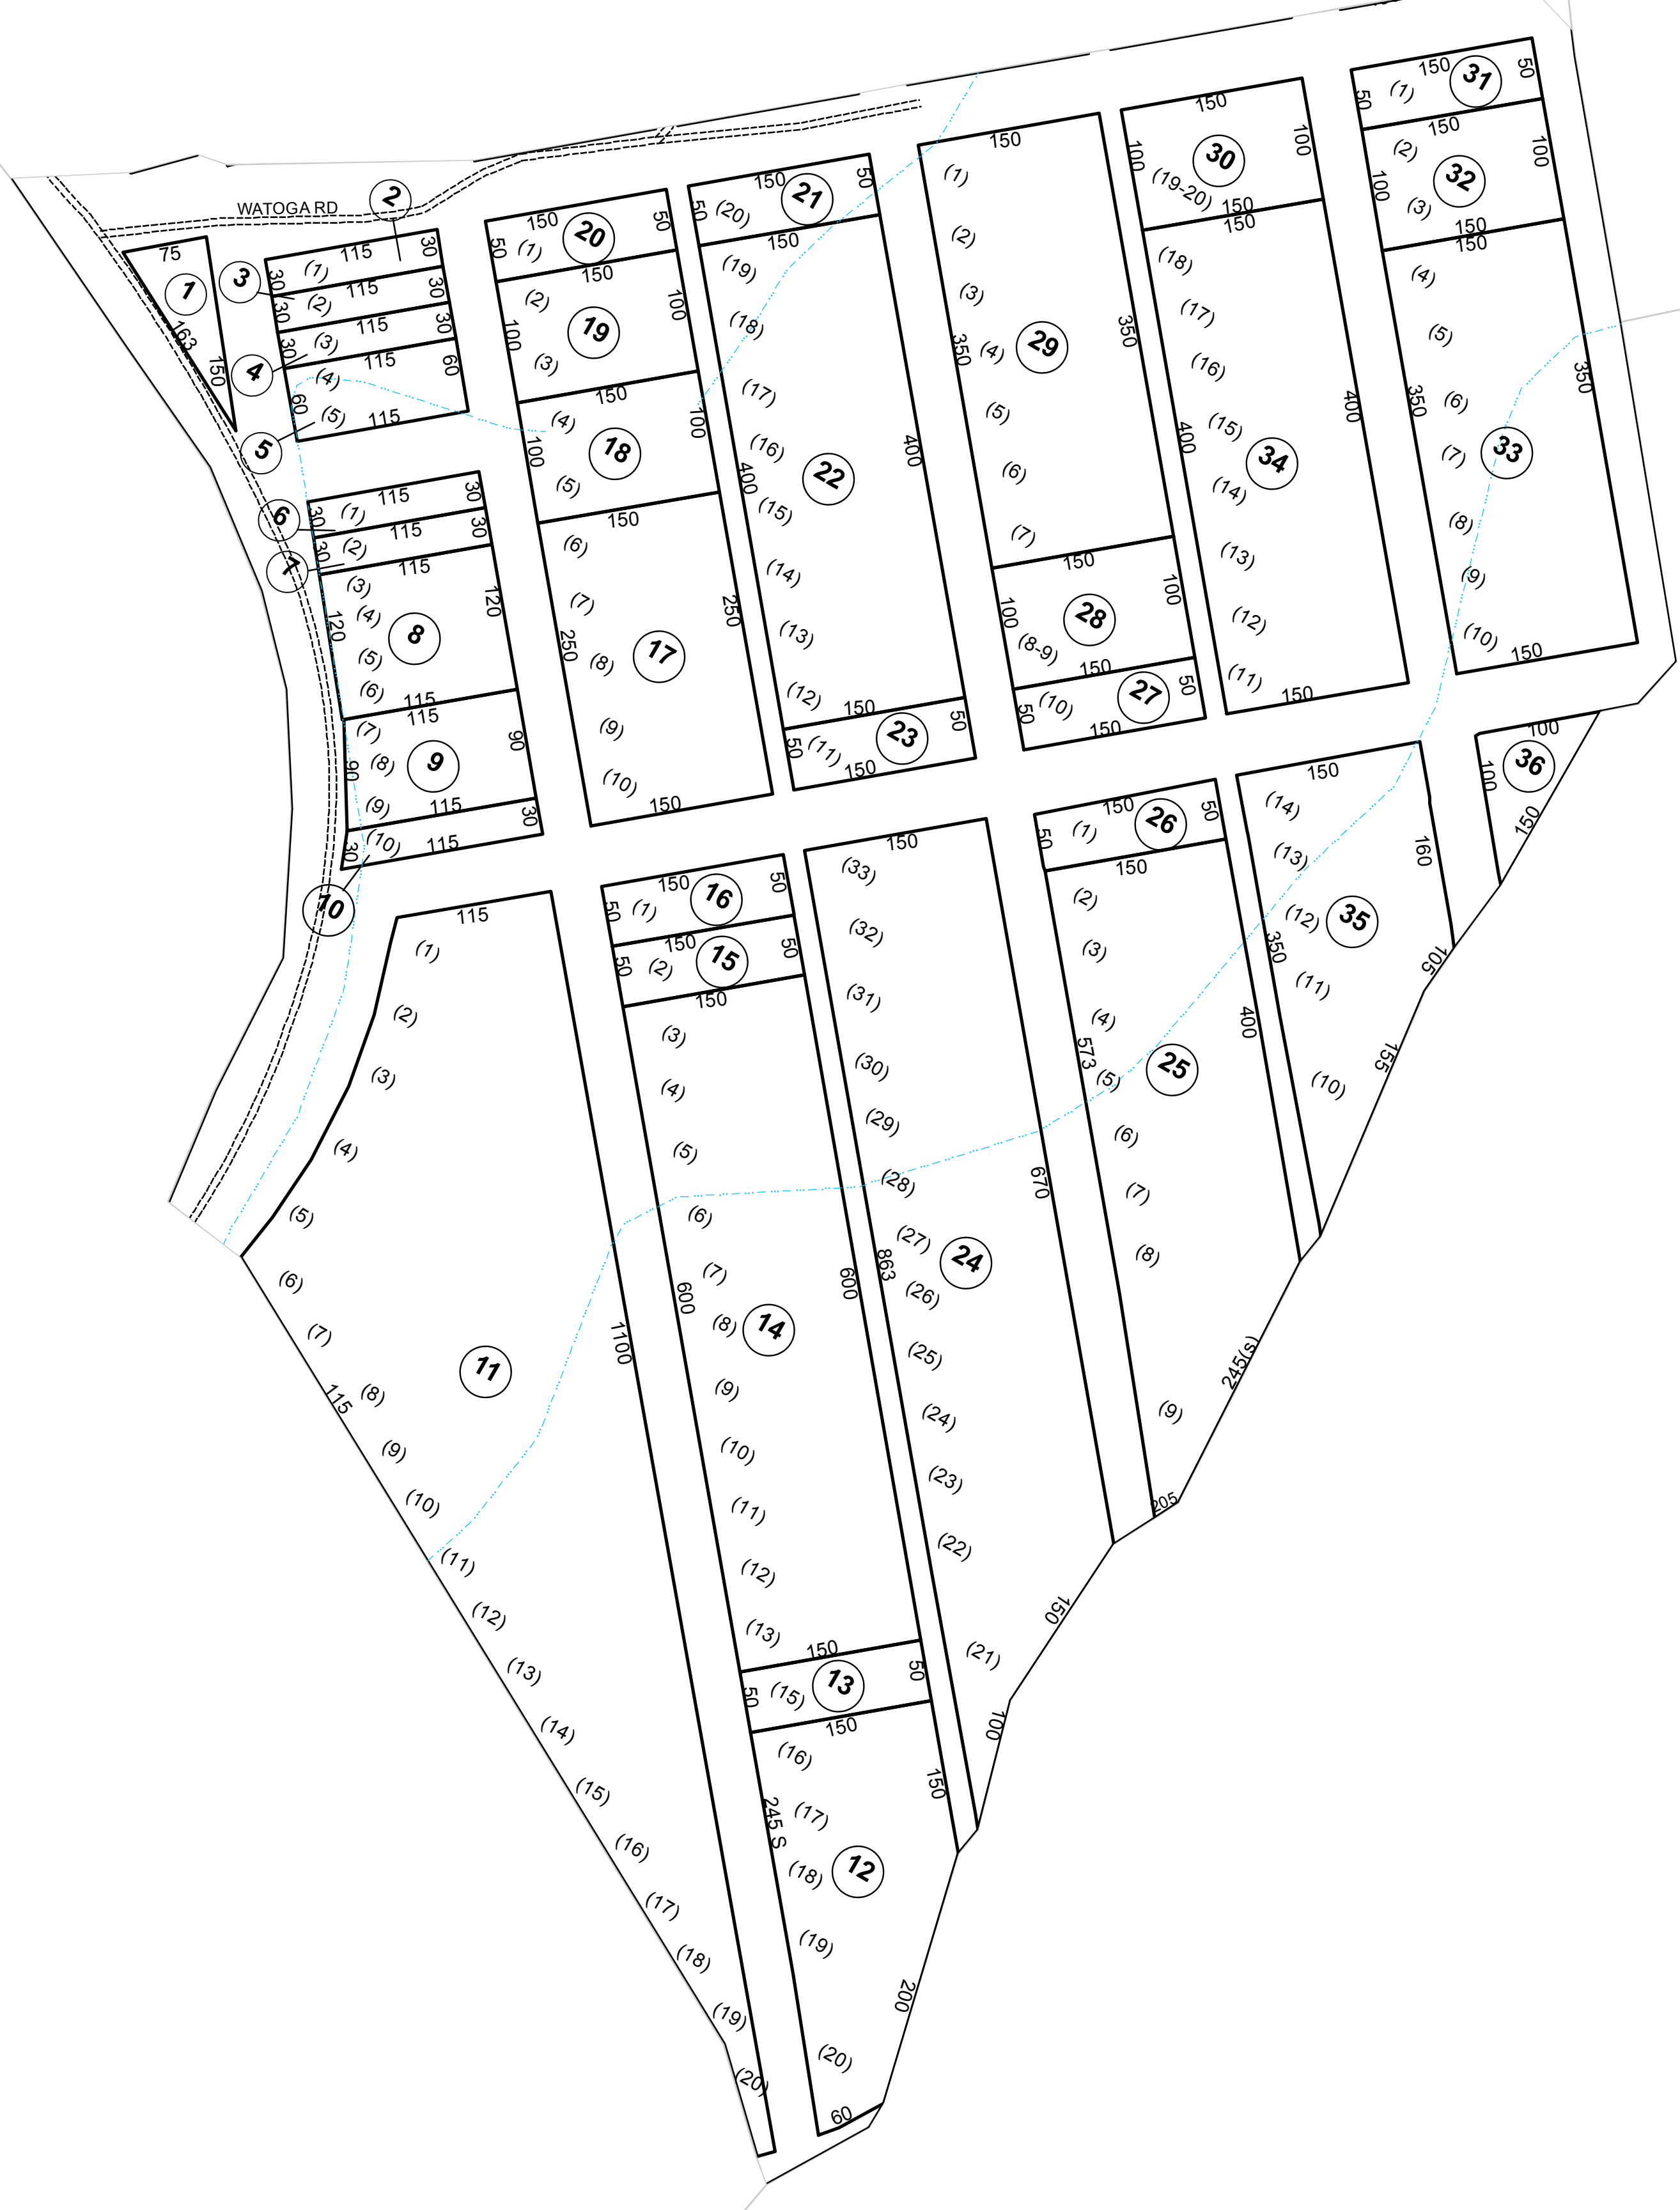

For Tax Purposes Only

Prepared by
POCAHONTAS COUNTY ASSESSOR
 MARLINTON, WV

Legend

PARCEL BOUNDARY	—————
CORPORATION BOUNDARY	-----
DISTRICT BOUNDARY	-----
COUNTY BOUNDARY	-----
RIGHT OF WAY	=====

ORIGINAL LOT LINE	-----
PARCEL NUMBER	15
DEED LOT NUMBER	(15)
MATCH LINE	---
IMPROVEMENT	○
RAILROAD	—+—+—+—


Revisions

1	Oct. 15, 2007
2	
3	
4	
5	
6	
7	

RESTRICTION

All tax maps created under the provisions of reappraisal legislation are the property of the Pocahontas County Assessor's Office and the reproduction, copying, distribution or sale of such tax maps without the written permission of the State Tax Commissioner or the Assessor of Pocahontas County is prohibited by law.

KEY MAP

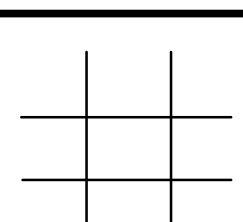

COUNTY OF POCAHONTAS

OFFICE OF ASSESSOR
 Marlinton, W. Va.

Little Levels District

District **07 Little Levels** Map No. **29C**
 Date, Aerial Photography: Date, Map:
 Photo No: Scale: 1" = 100'