


14  
18

14 15  
18 19

18  
22

18 19  
22 23

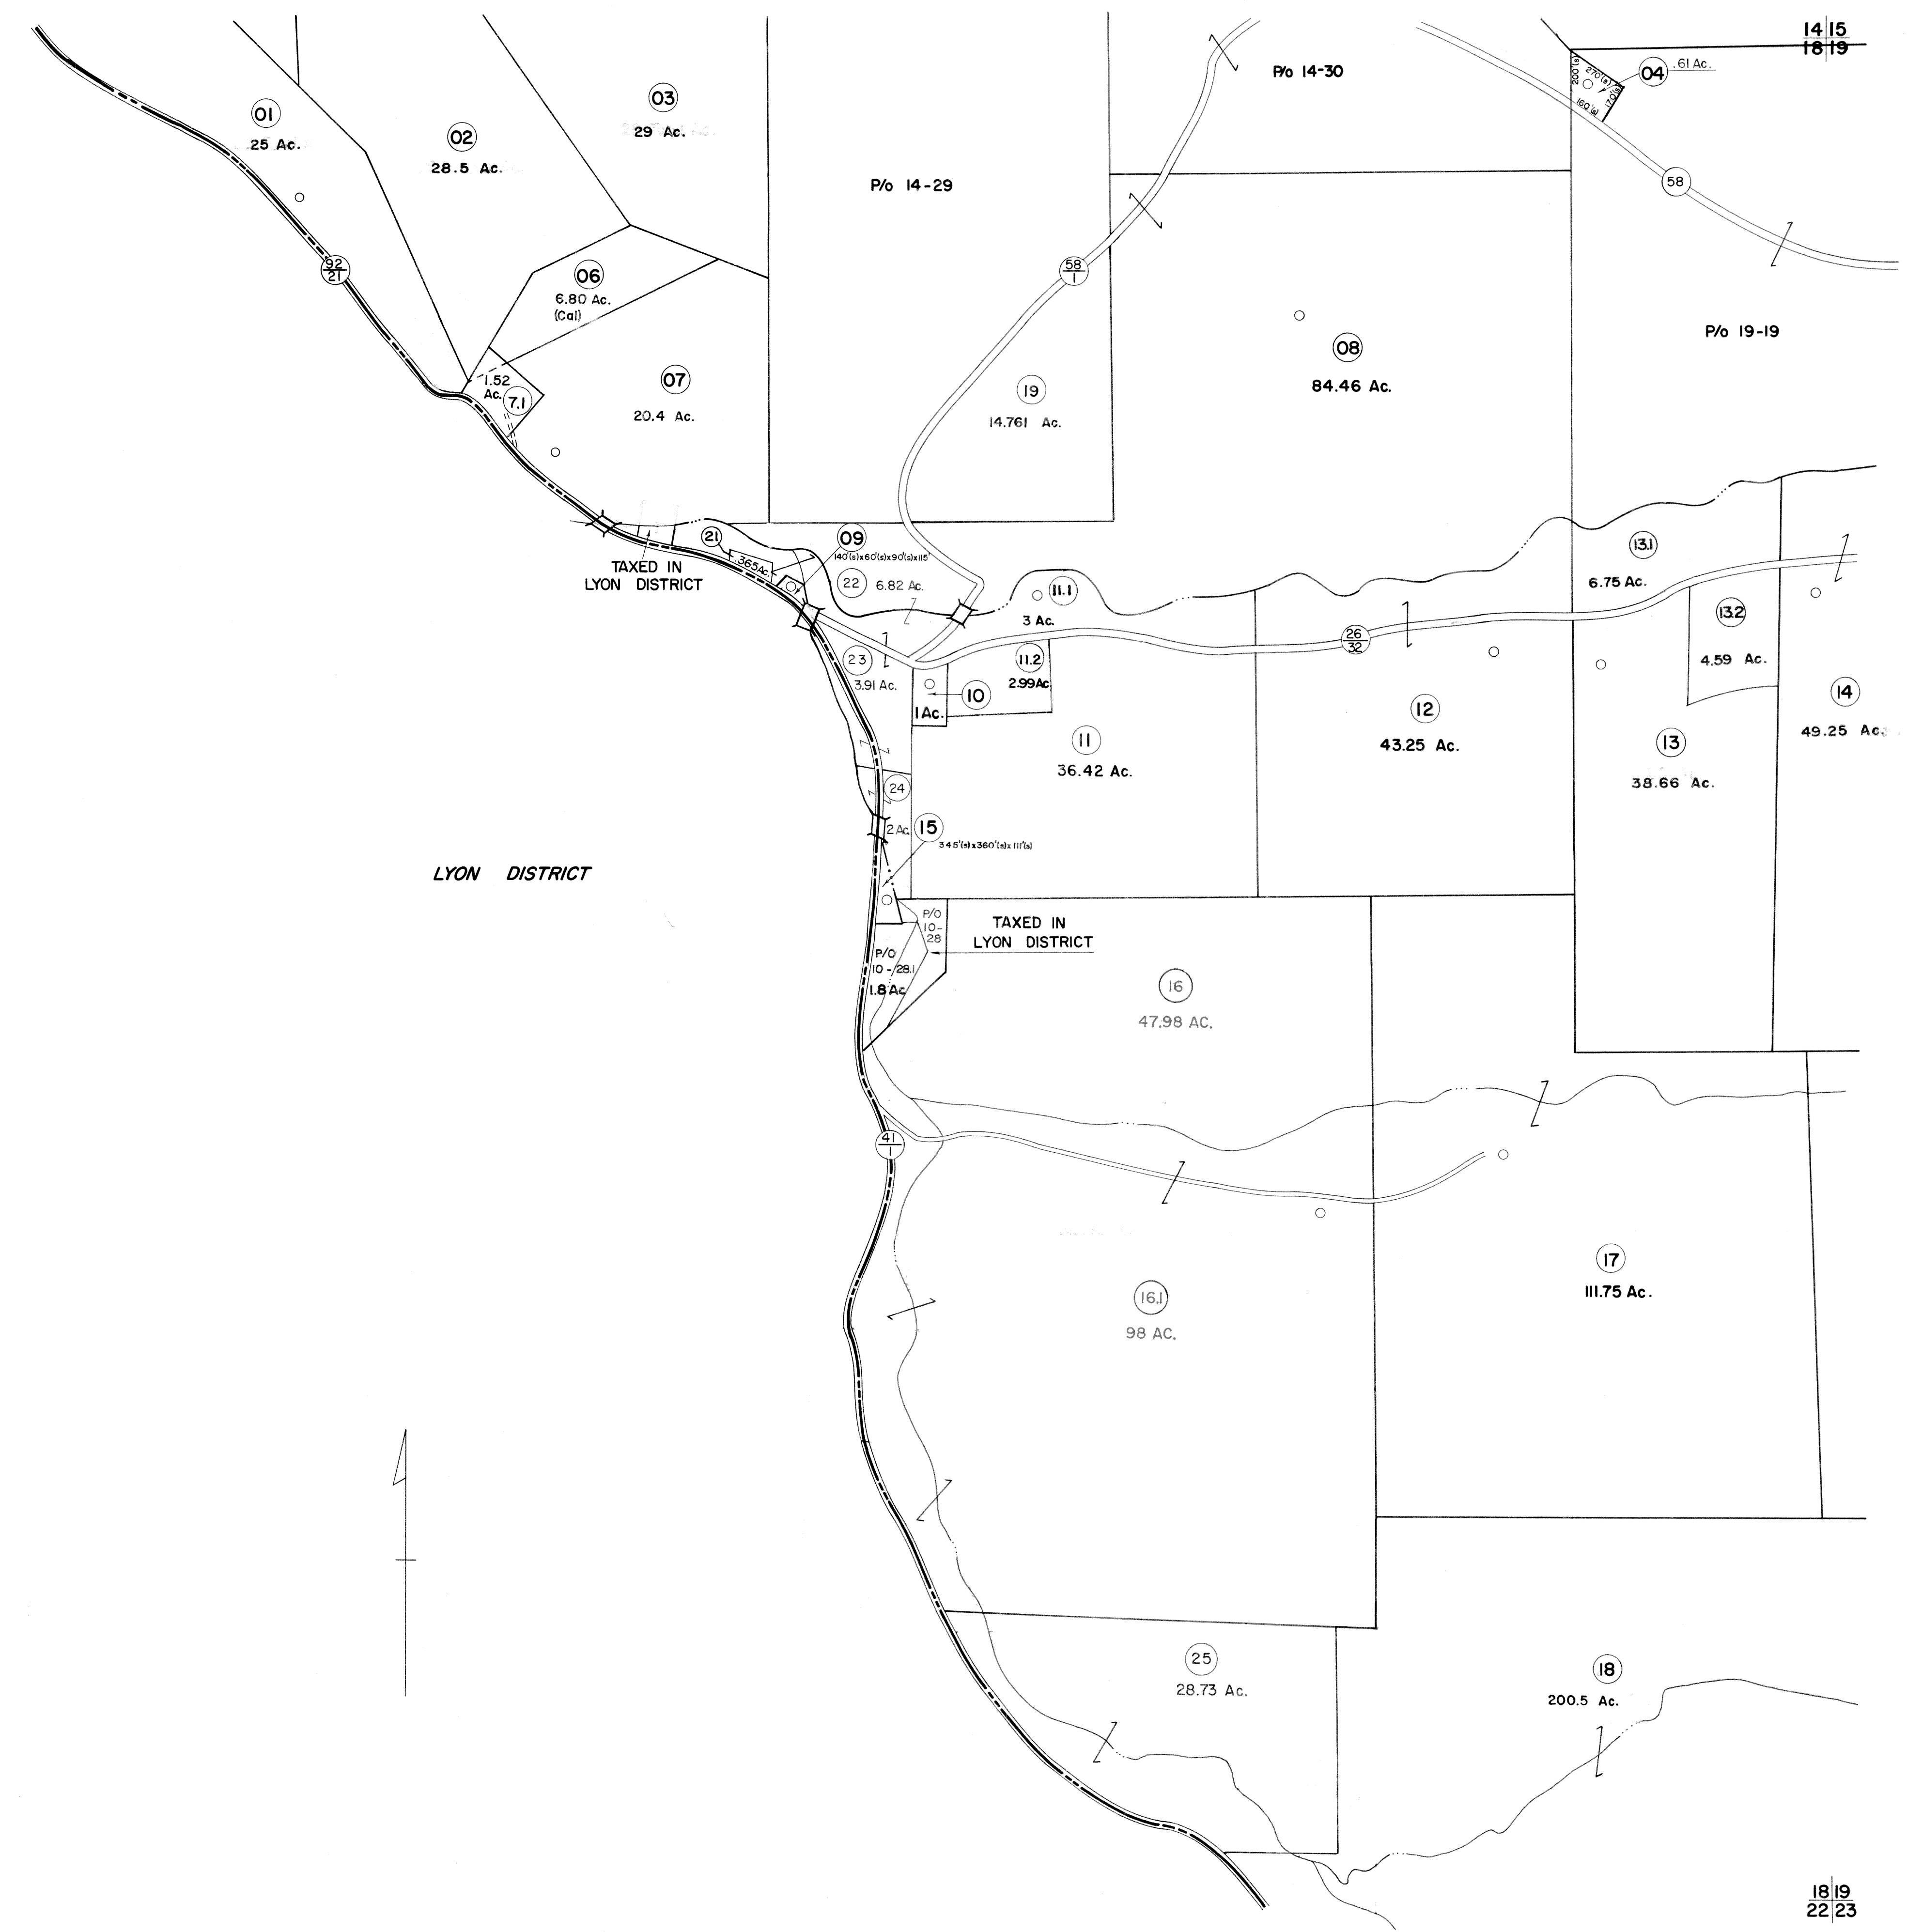

FOR TAX PURPOSES ONLY

Prepared by  
**L. ROBERT KIMBALL**  
Consulting Engineer  
Ebensburg, Pennsylvania

Legend	
Property line	Original lot line
Edge of pavement or roadway	Deed lot number in parenthesis (15)
Corporation line	Parcel or index number in circle (09)
District line	Improvement
County line	Railroad

Revisions	
1	Revised to 7-1-81 J.E.B.
2	Revised to 7-1-83 J.E.B.
3	7/1/84 RLB
4	July 1985 J.E.B.
5	Revised to 7-1-88 J.E.B.
6	OGIS 11-5-91 J.E.B.
7	O.G.I.S 1-1-97 J.E.B.
8	SLS INC. 3/14/00 JAW

STATE OF WEST VIRGINIA  
COUNTY OF PRESTON  
Office of Assessor

KINGWOOD DISTRICT  
SHEET 18

Date, Aerial Photography: APRIL, 1960  
Photo No: 84; 118  
Date, Map: NOV, 1962  
Scale: 1"=400'