


4744

NOTE: SEE SHEET 01
PARCEL 08
GRANT DISTRICT

NOTE: SEE SHEET 01
PARCEL 07
GRANT DISTRICT

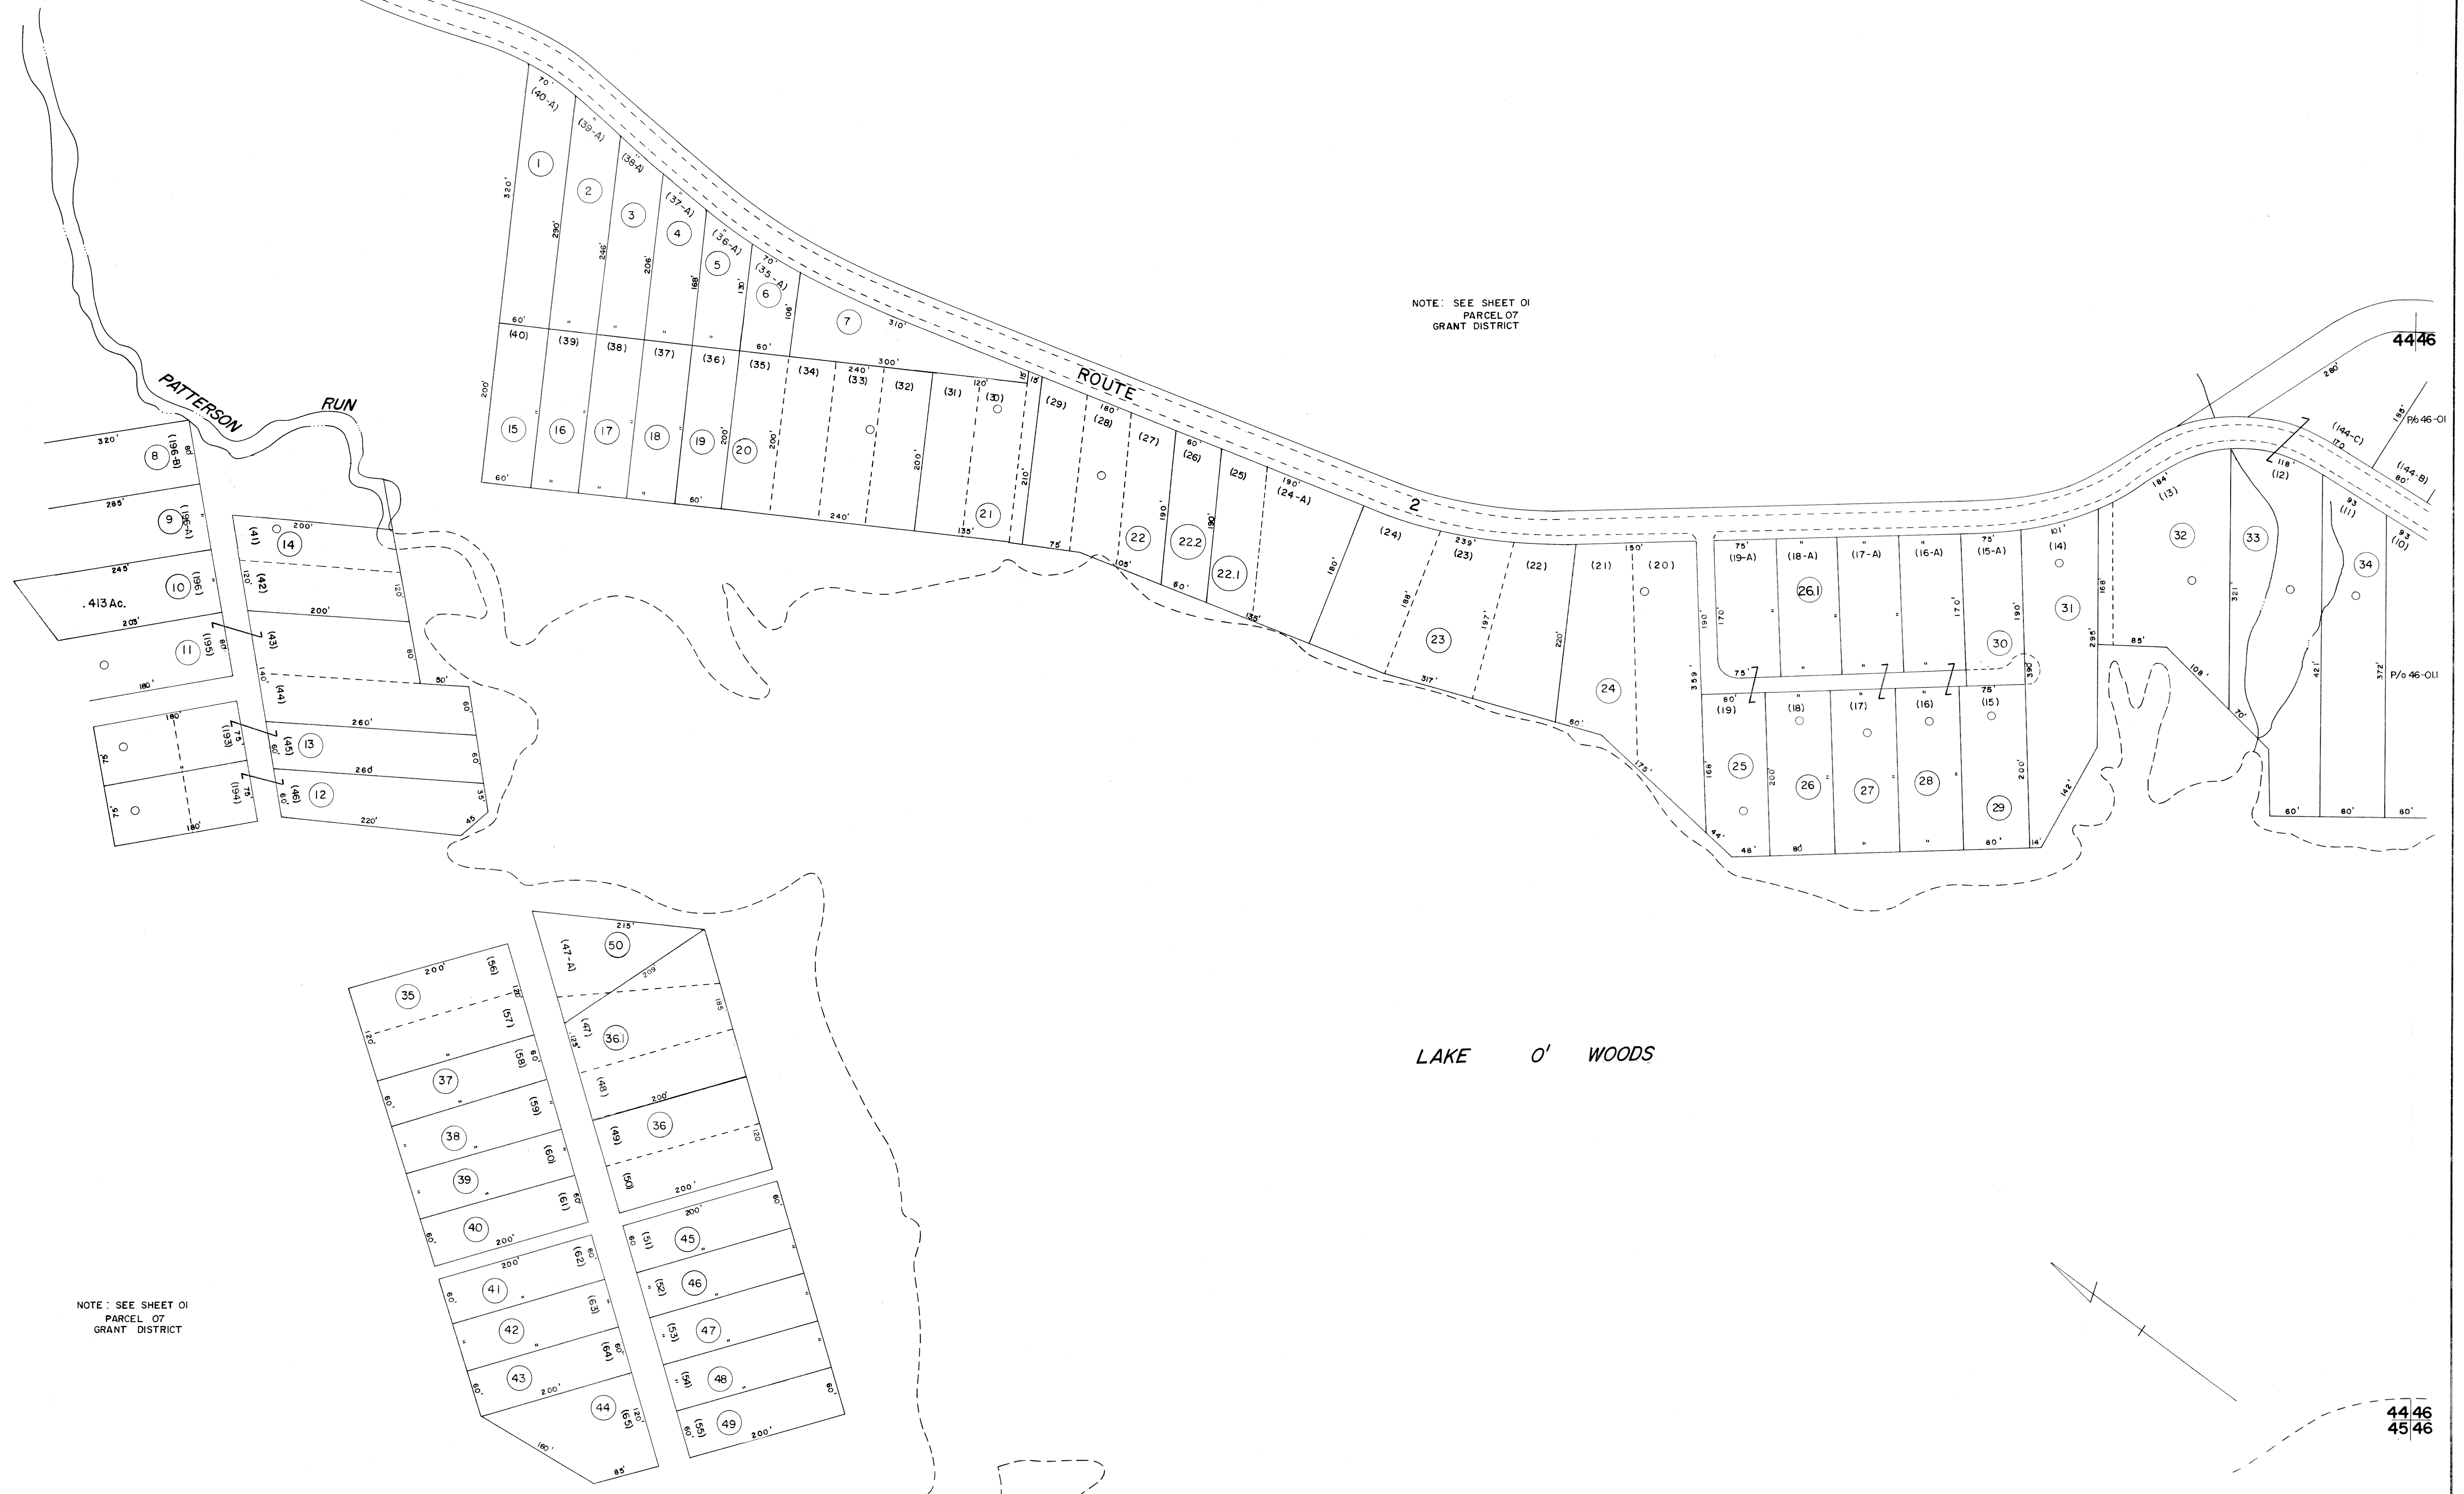

4446

4446
4546

NOTE: SEE SHEET 01
PARCEL 07
GRANT DISTRICT

4744
45

FOR TAX PURPOSES ONLY

Prepared by
L. ROBERT KIMBALL
Consulting Engineer
Ebensburg, Pennsylvania

Legend	
Property line	Original lot line
Edge of pavement or roadway	Dead lot number in parenthesis (15)
Corporation line	Parcel or index number in circle (22)
District line	Improvement
County line	Railroad

Revisions	
1	REVISED 1/8/64
2	REV. 7-81 DR. 7-82 T. Groves
3	Revised to 7-1-83
4	July, 1986 TRL
5	Revised to 7-1-89 R.E.B.
6	ESI 1/22/01 REK
7	
8	

STATE OF WEST VIRGINIA
COUNTY OF PRESTON
Office of Assessor

LAKE O' WOODS
GRANT DISTRICT
SHEET 44

Date, Aerial Photography: APRIL, 1960 Date, Map: MAR., 1963
Photo No: 177 Scale: 1"=100'

156 WEFK&L, A.S.A., SMITH CO., POH., PA., 15244-1202