
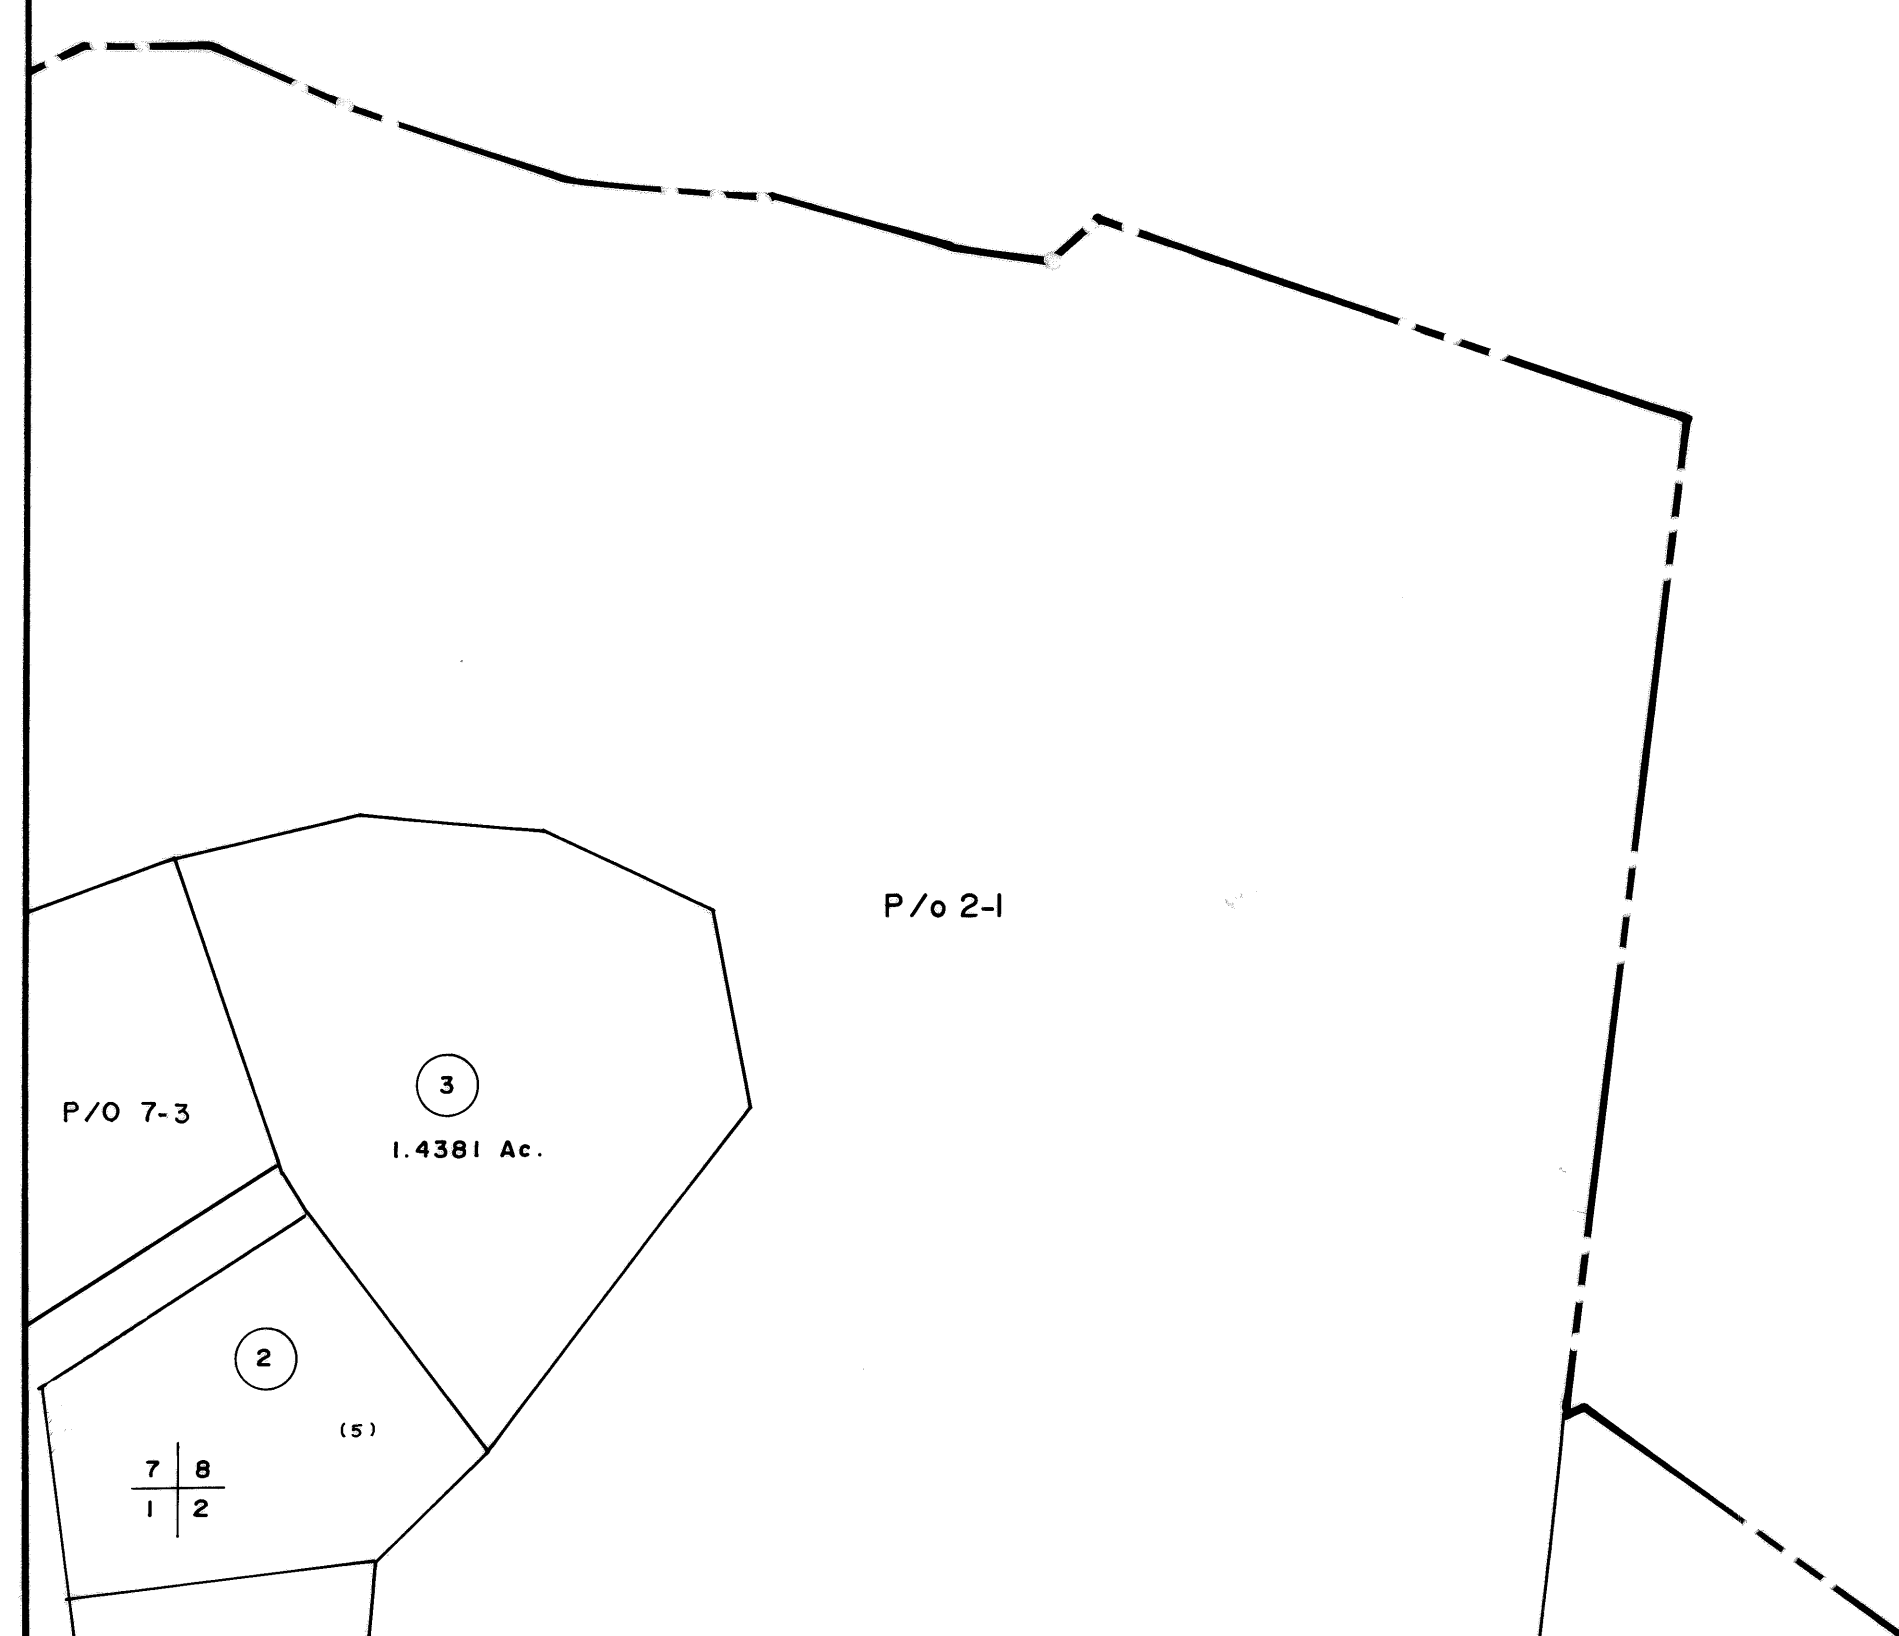


7 | 8

8

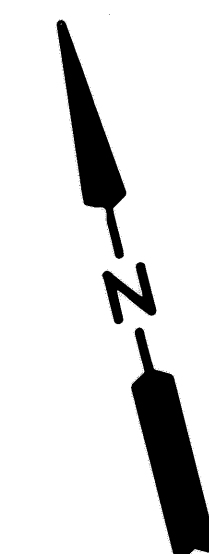

8 | 2

For Tax Purposes Only

Prepared by
Oil & Gas Information Service
 P.O. Box 3810
 Charleston, WV 25338

LEGEND

Property line	—————	Original lot line	- - - - -
Edge of pavement or roadway	—————	Deed lot number	(15)
Corporation line	—————	Parcel or index number	⊙
District line	—————	Improvement	•
County line	—————	Railroad	—————
State line	—————	Scaled dimension	(S)
Land hook	—————	Deed dimension	(D)
Water	~~~~~	Calculated area	(C)

REVISIONS

New Map	O.G.I.S.	1-1-97	J.E.B.
SLS INC.	4/28/98	DSW	
SLS INC.	3/14/00	JAW	
ESI	1/15/01	REK	

RESTRICTION

KEY MAP

STATE OF WEST VIRGINIA
COUNTY OF PRESTON
 OFFICE OF ASSESSOR

REEDSVILLE CORPORATION
SHEET 8

Date, Aerial Photography:
 Photo No:

Date, Map:
 Scale: 1" = 100'

CONSTRUCTION SUPPLEMENT 05/2001