
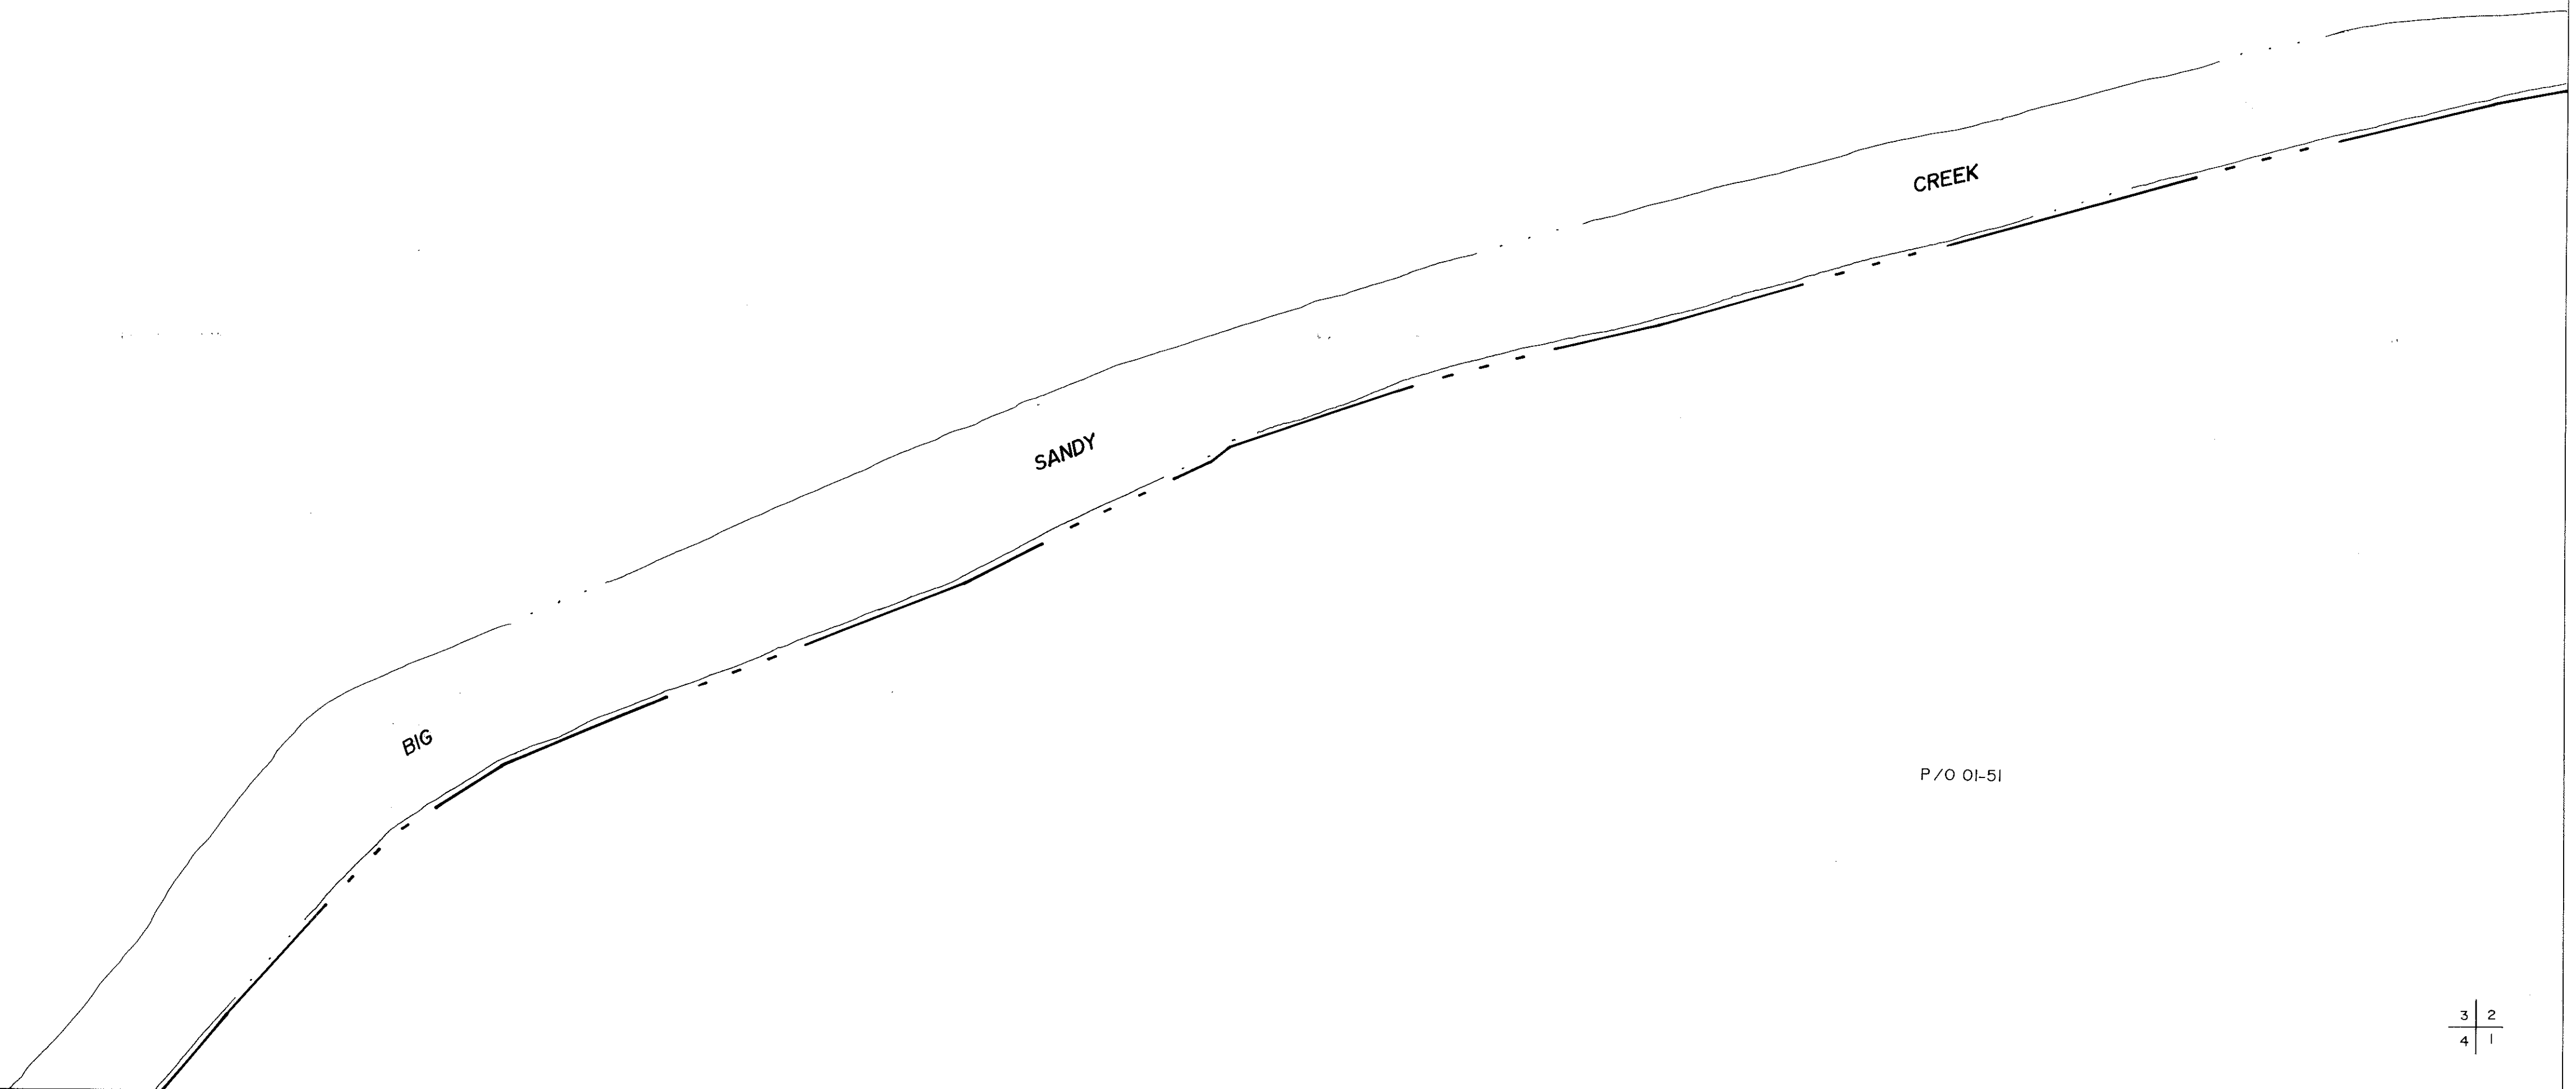


3

3 2

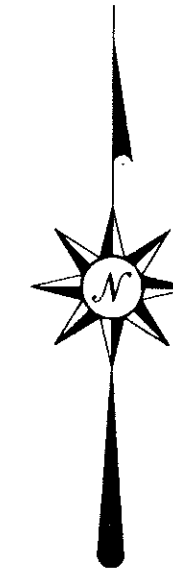

P/O 01-51

3 4

3 2 4 1

FOR TAX PURPOSES ONLY

Prepared by:



MAP KEY

LEGEND

Property Line		Original Lot Line or Interior Tract	
Roadway		Deed Lot Number	(15)
Water		Parcel or Index Number	(16)
Corporation Line		Improvement	(17)
District Line		Railroad	
County Line		Scaled Dimension	s
State Line		Deeded Acreage	(D)
Land Hook		Calculated Area	(C)

RESTRICTIONS

All tax maps created under the provisions of reappraisal legislation are the property of the County of PRESTON and the reproduction, copying, distribution or sale of such tax maps or any copies thereof without the written permission of the County Assessor is prohibited.

REVISIONS

SLS INC.	5/7/99	DSW

STATE OF WEST VIRGINIA

COUNTY OF PRESTON

OFFICE OF ASSESSOR

BRANDONVILLE CORPORATION

SHEET 3

Date, Aerial Photography: Photo No: Date Map: Scale: 1" = 100'