




FOR TAX PURPOSES ONLY  
 PREPARED BY  
**SHERRY L. HAYES**  
 PUTNAM COUNTY ASSESSOR  
 MAPPING / GIS DEPARTMENT

ALL TAX MAPS CREATED UNDER THE PROVISIONS OF REAPPRAISAL LEGISLATION ARE THE PROPERTY OF PUTNAM COUNTY WEST VIRGINIA AND THE REPRODUCTION, COPYING, DISTRIBUTION OR SALE OF SUCH TAX MAPS OR ANY COPIES THEREOF WITHOUT THE WRITTEN PERMISSION OF THE PUTNAM COUNTY ASSESSOR IS PROHIBITED BY LAW.

Legend	
— Road ROW	- - - Lot Lines
— Parcel Boundary	- - - Road Easement
— Rail ROW	- - - Parcel-Easement
— Road-Rail ROW	- - - Parcel-Road ROW
- - - District	◁ Parcel Hook
- - - Utility_Easement	23 Parcel Number
001 Routing Number	(12) Deed Lot Number

Revisions	

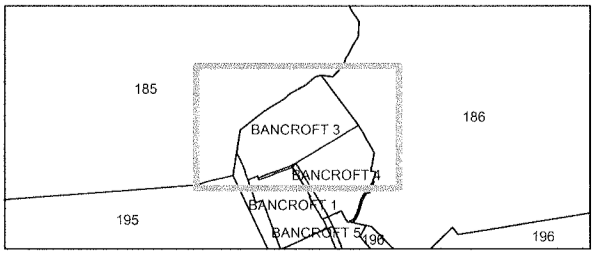

**PUTNAM COUNTY**  
 STATE OF WEST VIRGINIA  
 OFFICE OF ASSESSOR

District **BANCROFT TOWN**  
 Sheet No.: **BANCROFT 3**  
 Date, Aerial Photography: 2010  
 Scale: 1" = 100'