


FOR TAX PURPOSES ONLY  
 PREPARED BY  
**SHERRY L. HAYES**  
 PUTNAM COUNTY ASSESSOR  
 MAPPING / GIS DEPARTMENT

ALL TAX MAPS CREATED UNDER THE PROVISIONS OF REAPPRaisal LEGISLATION ARE THE PROPERTY OF PUTNAM COUNTY WEST VIRGINIA AND THE REPRODUCTION, COPYING, DISTRIBUTION OR SALE OF SUCH TAX MAPS OR ANY CORNER THEREOF WITHOUT THE WRITTEN PERMISSION OF THE PUTNAM COUNTY ASSESSOR IS PROHIBITED BY LAW.

Legend		
	Road ROW	
	Lot Lines	
	Parcel Boundary	
	Road Easement	
	Parcel-Easement	
	Rail ROW	
	Road-Rail ROW	
	Parcel-Road ROW	
	District	
	Parcel Hook	

Revisions	
23	Parcel Number
001	Routing Number
(12)	Deed Lot Number

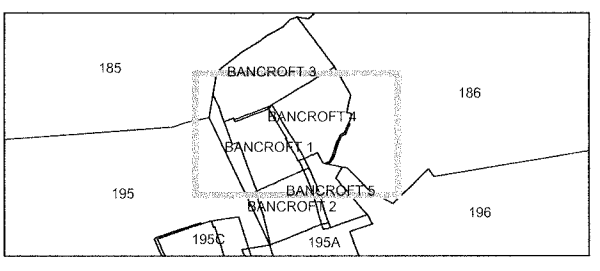

**PUTNAM COUNTY**  
 STATE OF WEST VIRGINIA  
 OFFICE OF ASSESSOR

District **BANCROFT TOWN**  
 Sheet No.: **BANCROFT 4**  
 Date, Aerial Photography: 2010  
 Scale: 1" = 100'