


PREPARED BY
 THE MAPPING / GIS STAFF OF:
SHERRY L. HAYES
PUTNAM COUNTY ASSESSOR
 3389 WINFIELD ROAD
 WINFIELD, WV 25213
 PHONE: (304) 586-0206
 FAX: (304) 586-0226
 Date: 1/8/2016

FOR TAX PURPOSES ONLY
 ALL TAX MAPS CREATED UNDER THE PROVISIONS OF
 REAPPRAISAL LEGISLATION ARE THE PROPERTY OF
 PUTNAM COUNTY WEST VIRGINIA AND THE
 REPRODUCTION, COPYING, DISTRIBUTION OR SALE
 OF SUCH TAX MAPS OR ANY COPIES THEREOF
 WITHOUT THE WRITTEN PERMISSION OF THE PUTNAM
 COUNTY ASSESSOR IS PROHIBITED BY LAW.

Legend		
	Road ROW	
	Parcel Boundary	
	Rail ROW	
	Road-Rail ROW	
	District	
	Lot Lines	
	Road Easement	
	Parcel-Easement	
	Parcel-Road ROW	
	Parcel Hook	
	Utility Easement	
	Parcel Number	
	001 Routing Number	
	(12) Deed Lot Number	

Revisions	
1.	10/15/09 UPDATE SUPPLIED TO STATE (PAW)
2.	8/8/13 PRINTED FOR DRAWER PAW
3.	11/06/2013 UPDATE SUPPLIED TO STATE (PAW)
4.	1/14/2015 UPDATE SUPPLIED TO STATE (BAS)
5.	1/7/2016 UPDATE SUPPLIED TO STATE (BAS)
6.	
7.	

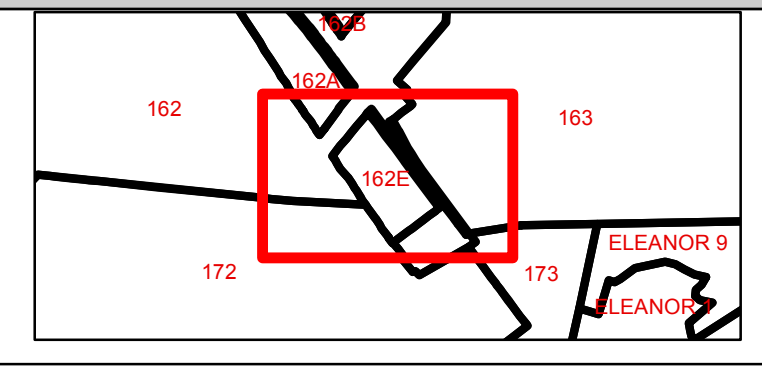

PUTNAM COUNTY
 STATE OF WEST VIRGINIA
 OFFICE OF ASSESSOR

Sheet No.: **162E**
 District: **BUFFALO**
 Date, Aerial Photography: **2010**
 Scale: **1" = 100'**