


164 165
174 175

165 166
175 176

174 175
184 185

175 176
185 186

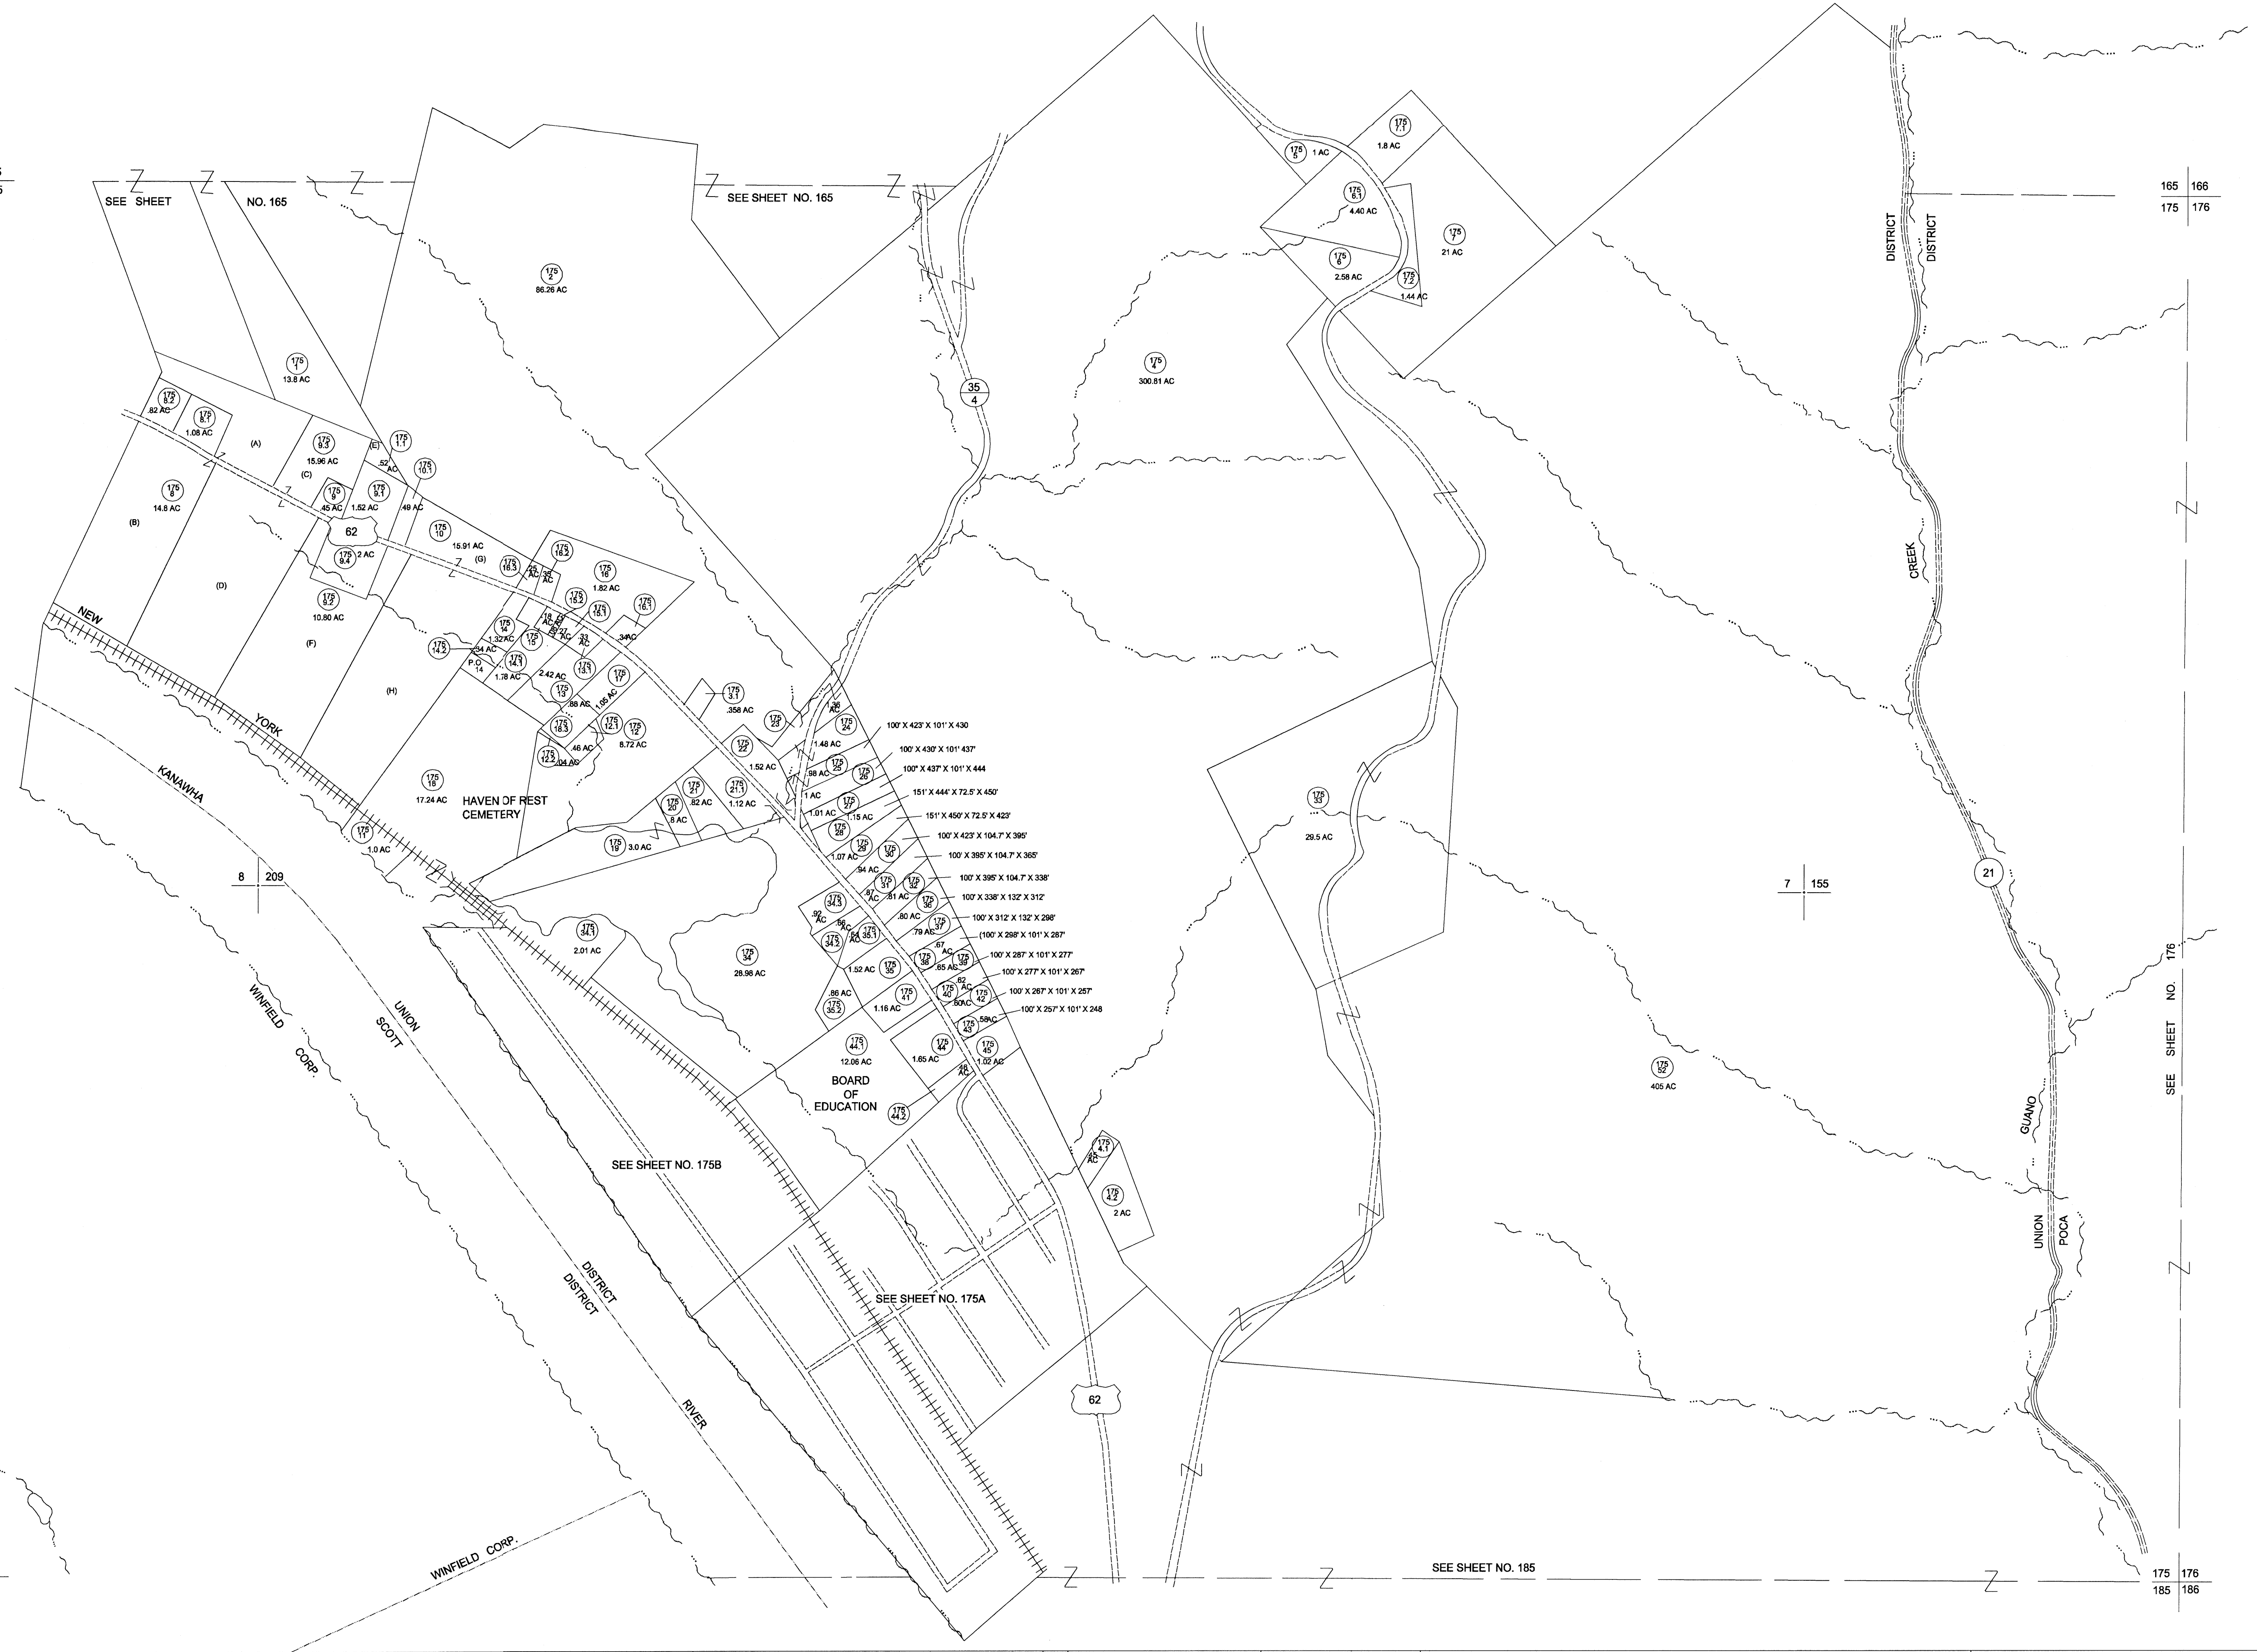

FOR TAX PURPOSES ONLY
PREPARED BY
PUTNAM COUNTY
ASSESSOR'S OFFICE
WINFIELD, WEST VIRGINIA

LEGEND	
PROPERTY LINE	—
EDGE OF PAVEMENT OR ROADWAY	—
CORPORATION LINE	----
DISTRICT LINE	-.-.-
COUNTY LINE	==
STATE LINE	——
LAND HOOK	->
WATER	~
ORIGINAL LOT LINE	(15)
DEED LOT NUMBER	(15)
PARCEL OR INDEX NO.	(99)
IMPROVEMENT(S)	○
RAILROAD	—
SCALED DIMENSION (S)	—
DEED DIMENSION (D)	—
CALCULATED DIMENSION (C)	—

RESTRICTION

ALL TAX MAPS CREATED UNDER THE PROVISIONS OF REAPPRAISAL LEGISLATION ARE THE PROPERTY OF THE STATE OF WEST VIRGINIA AND THE REPRODUCTION, COPYING, DISTRIBUTION OR SALE OF SUCH TAX MAPS OR ANY COPIES THEREOF WITHOUT THE WRITTEN PERMISSION OF THE STATE TAX COMMISSIONER IS PROHIBITED BY LAW

REVISIONS
1. CONVERTED TO CAD FILE 3/11/97

KEY MAP
164 165 166
174 175 176
184 185 186

PUTNAM COUNTY
STATE OF WEST VIRGINIA
OFFICE OF ASSESSOR

DISTRICT UNION-SCOTT-POCA	
SHEET NO.:	175
DATE, AERIAL PHOTOGRAPHY:	1958
PHOTO NO.:	
DATE, MAP:	1959
SCALE:	1"= 400'