
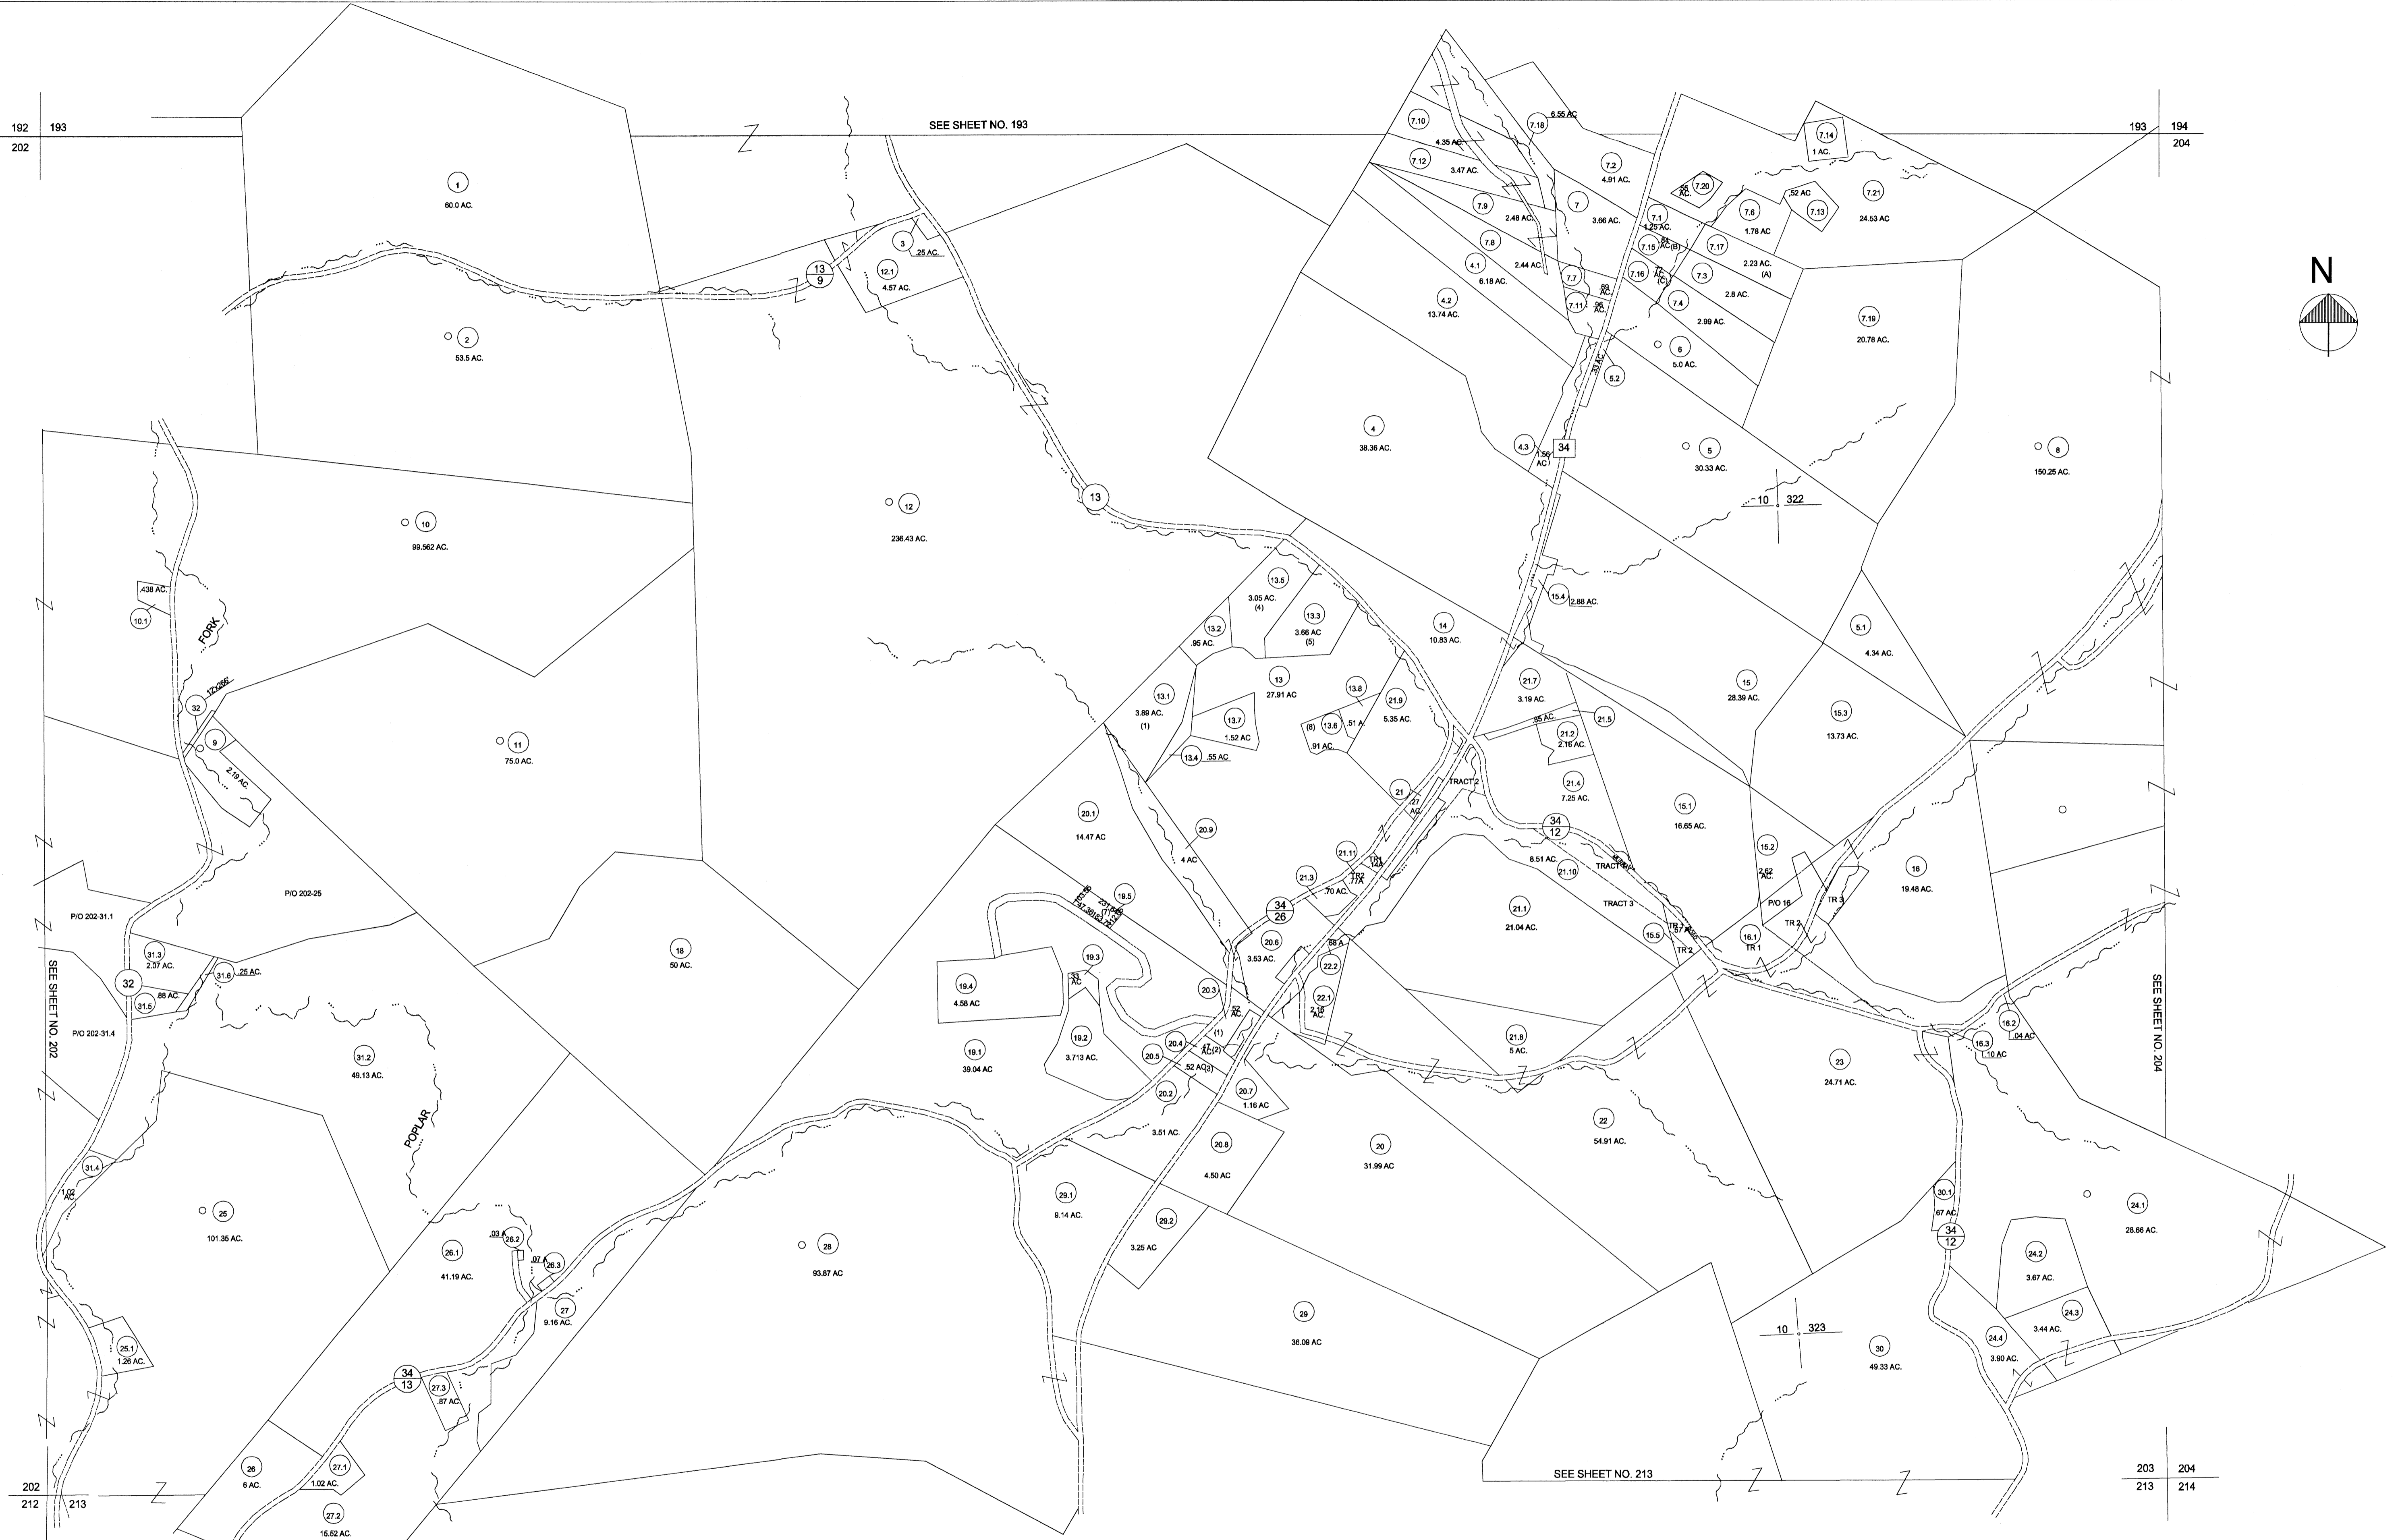


192 193 SEE SHEET NO. 193 193 194  
202 204

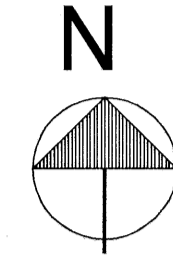

202 213 SEE SHEET NO. 202 212 213 SEE SHEET NO. 213 203 204

**FOR TAX PURPOSES ONLY**  
PREPARED BY  
**PUTNAM COUNTY**  
ASSESSORS' OFFICE  
WINFIELD, WEST VIRGINIA

LEGEND	
PROPERTY LINE	—————
EDGE OF PAVEMENT OR ROADWAY	———
CORPORATION LINE	---
DISTRICT LINE	- - - - -
COUNTY LINE	—————
STATE LINE	—————
LAND HOOK	⤴
WATER	~~~~~
ORIGINAL LOT LINE	(15)
DEED LOT NUMBER	(99)
PARCEL OR INDEX NO.	○
IMPROVEMENT(S)	○
RAILROAD	—————
SCALED DIMENSION	(S)
DEED DIMENSION	(D)
CALCULATED AREA	(C)

**RESTRICTION**

ALL TAX MAPS CREATED UNDER THE PROVISIONS OF REAPPRAISAL LEGISLATION ARE THE PROPERTY OF THE STATE OF WEST VIRGINIA AND THE REPRODUCTION, COPYING, DISTRIBUTION OR SALE OF SUCH TAX MAPS OR ANY COPIES THEREOF WITHOUT THE WRITTEN PERMISSION OF THE STATE TAX COMMISSIONER IS PROHIBITED BY LAW

REVISIONS	

KEY MAP		
192	193	194
202	203	204
212	213	214

**PUTNAM COUNTY**  
**STATE OF WEST VIRGINIA**  
OFFICE OF ASSESSOR

DISTRICT	<b>SCOTT</b>
SHEET NO.:	<b>203</b>
DATE, AERIAL PHOTOGRAPHY:	DATE, MAP:
PHOTO NO.:	SCALE: 1"= 400'

1 CONVERTED TO CAD FILE 2/24/97