
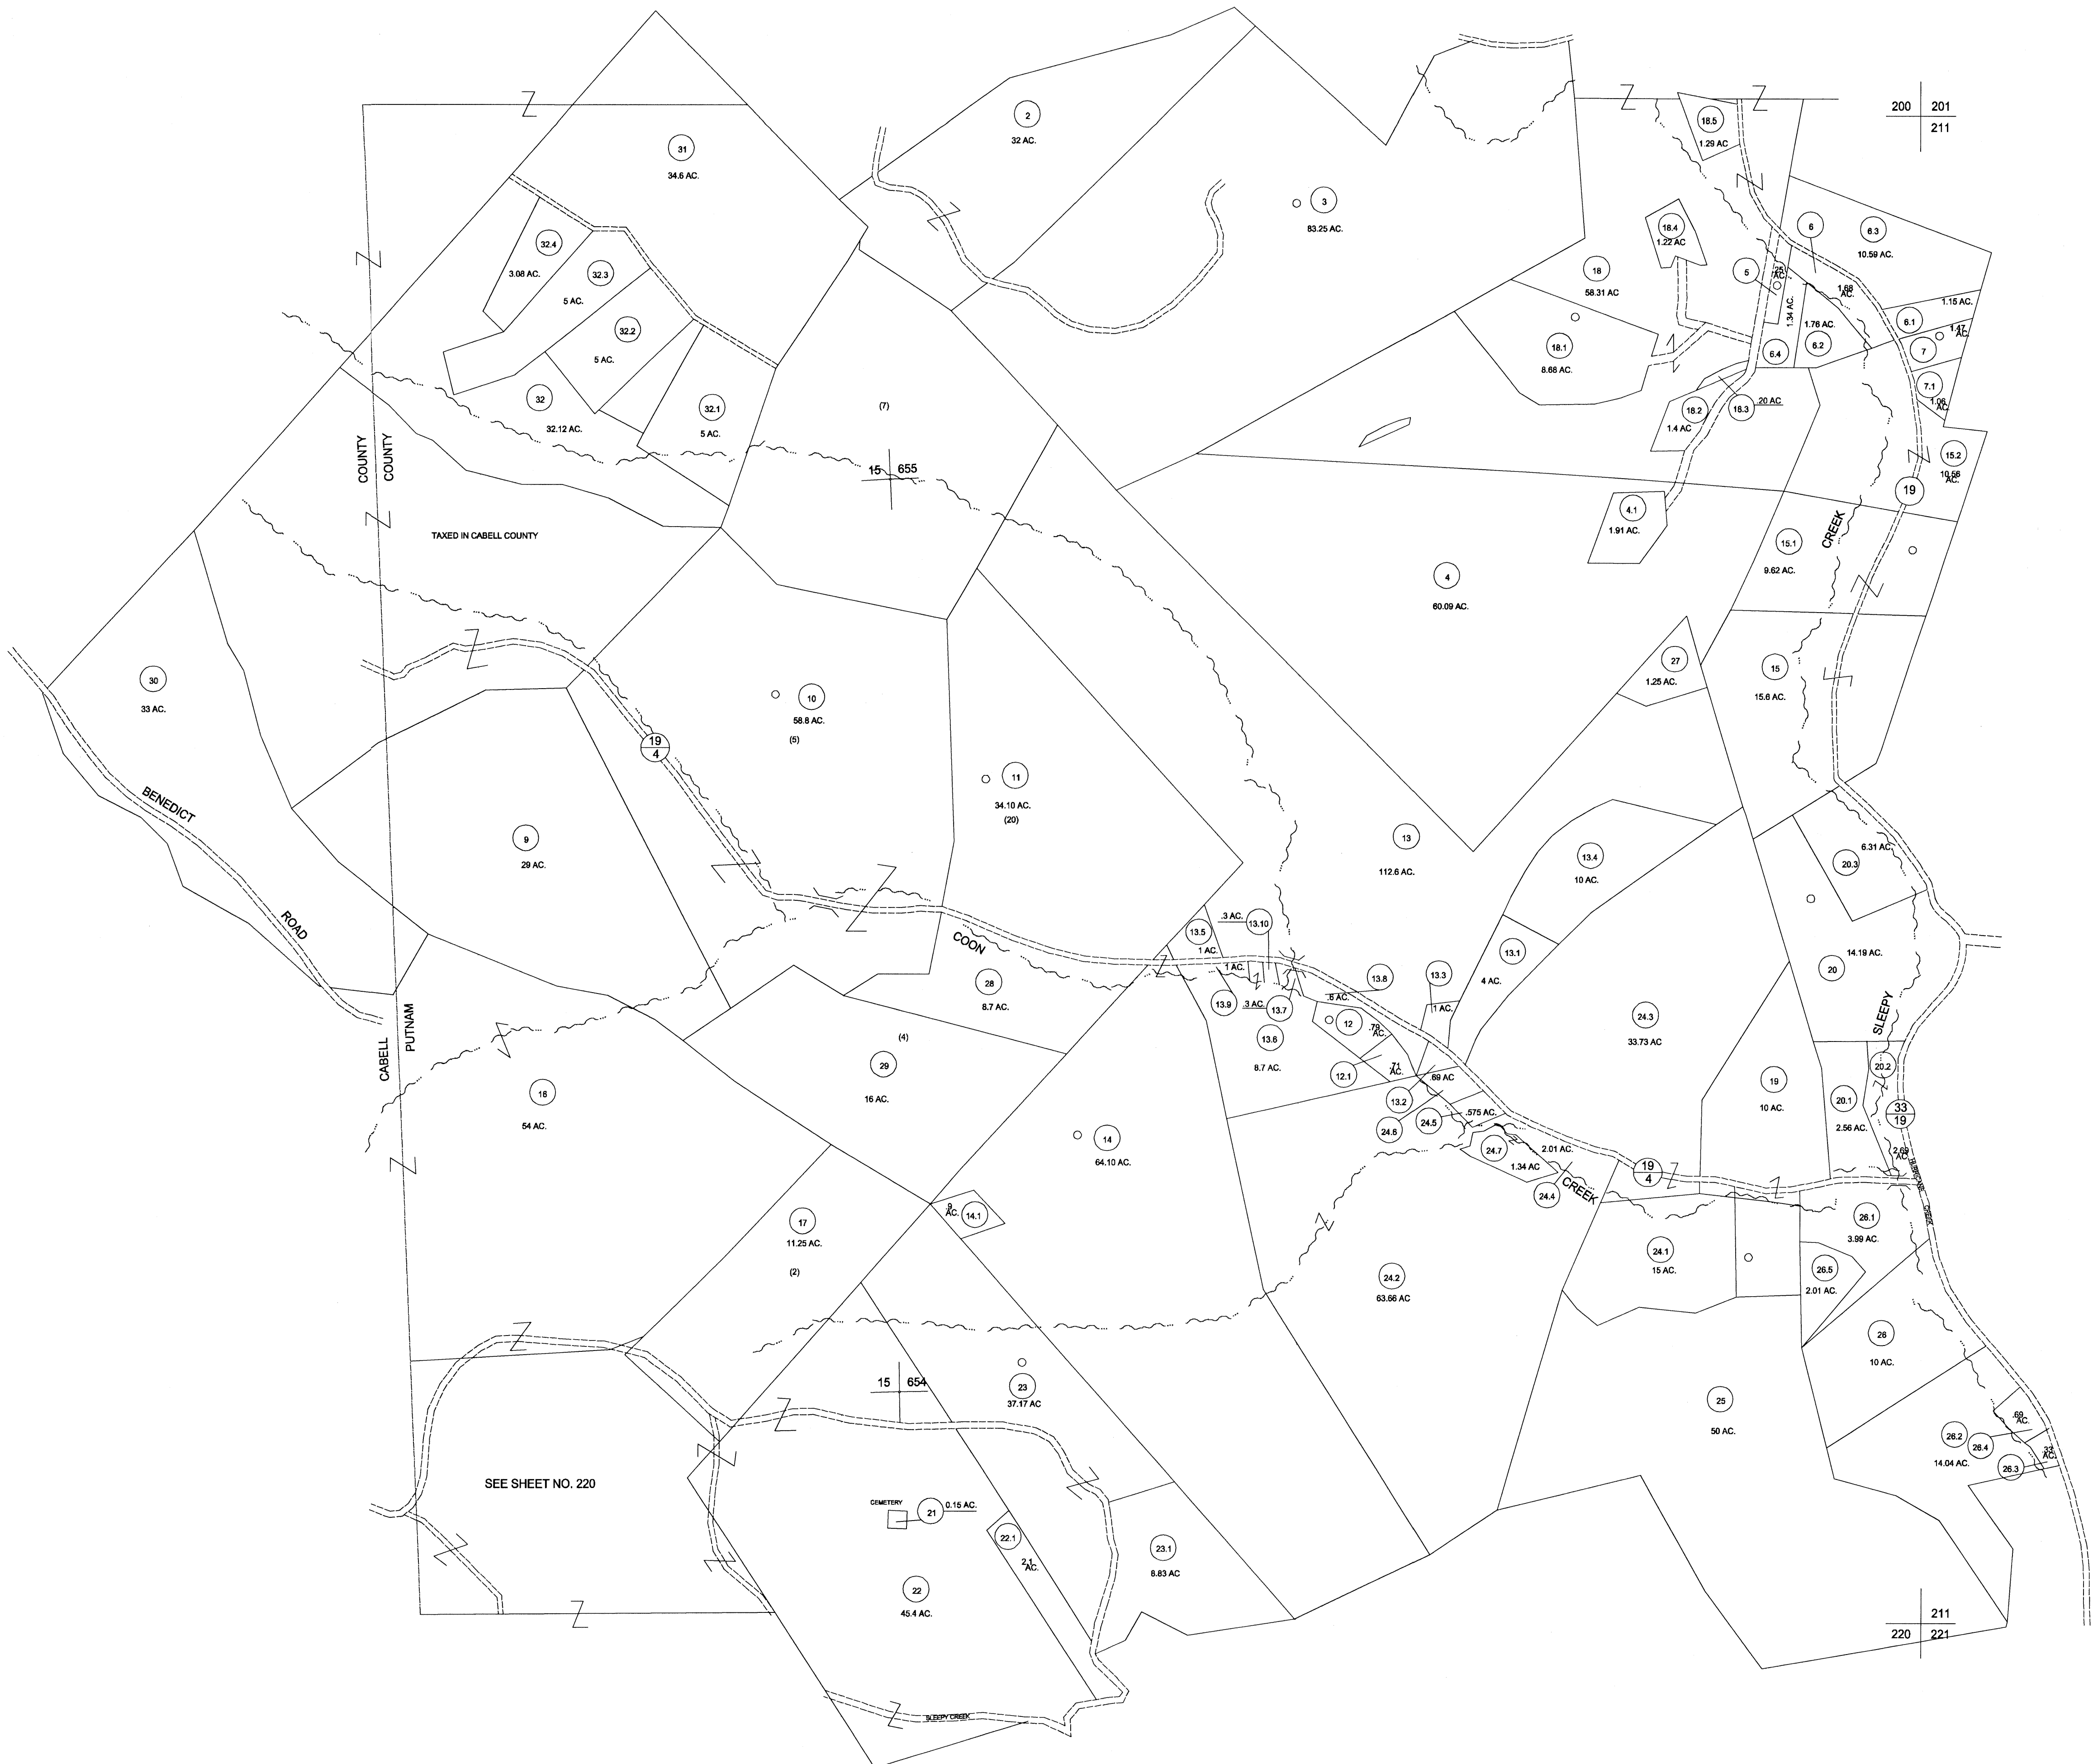


200

200 201  
211

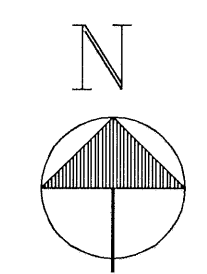

220

211  
220 221

FOR TAX PURPOSES ONLY  
PREPARED BY  
PUTNAM COUNTY  
ASSESSOR'S OFFICE  
WINFIELD, WEST VIRGINIA

LEGEND	
PROPERTY LINE	———
EDGE OF PAVEMENT OR ROADWAY	———
CORPORATION LINE	-----
DISTRICT LINE	-----
COUNTY LINE	-----
STATE LINE	-----
LAND HOOK	———
WATER	~~~~~
ORIGINAL LOT LINE	(15) - - - - -
DEED LOT NUMBER	(99) ○
PARCEL OR INDEX NO.	○
IMPROVEMENT(S)	○
RAILROAD	+++++
SCALED DIMENSION	(S)
DEED DIMENSION	(D)
CALCULATED AREA	(C)

RESTRICTION
ALL TAX MAPS CREATED UNDER THE PROVISIONS OF REAPPRAISAL LEGISLATION ARE THE PROPERTY OF THE STATE OF WEST VIRGINIA AND THE REPRODUCTION, COPYING, DISTRIBUTION OR SALE OF SUCH TAX MAPS OR ANY COPIES THEREOF WITHOUT THE WRITTEN PERMISSION OF THE STATE TAX COMMISSIONER IS PROHIBITED BY LAW

REVISIONS
1. CONVERTED TO CAD FILE 8/1/97

KEY MAP
200 201
210 211
220 221

**PUTNAM COUNTY**  
**STATE OF WEST VIRGINIA**  
OFFICE OF ASSESSOR

DISTRICT	
TEAYS VALLEY	
SHEET NO.:	210
DATE, AERIAL PHOTOGRAPHY:	DATE, MAP:
PHOTO NO.:	SCALE: 1"= 400'