



ROLLING MEADOWS SUBDIVISION

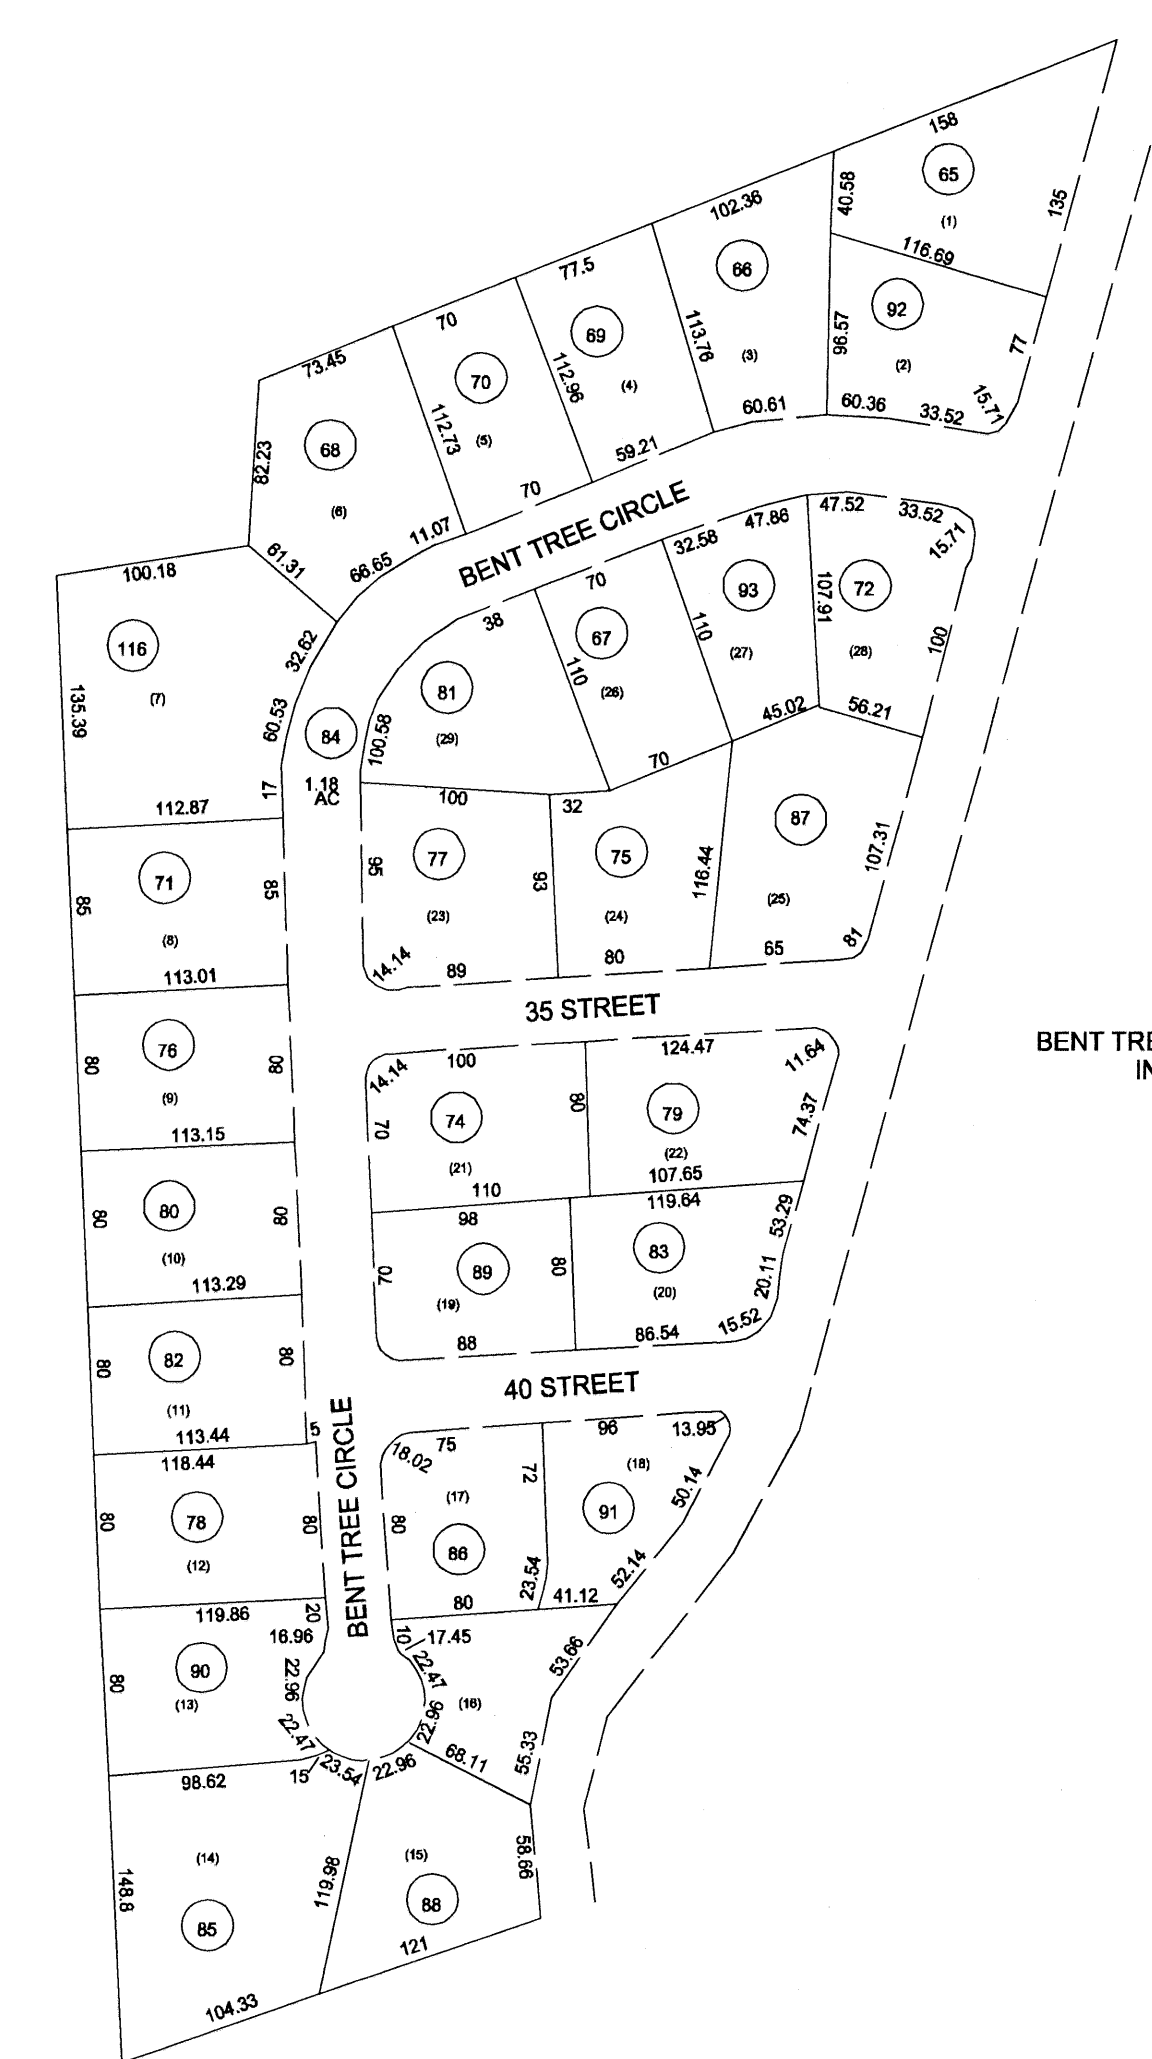

BENT TREE ESTATES INSERT 1

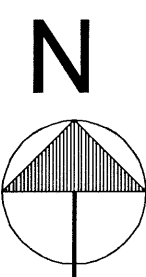

| | | | | | | | |
|--|--|---|---|--|---------|--|---------------------|
| <p>FOR TAX PURPOSES ONLY PREPARED BY PUTNAM COUNTY ASSESSOR'S OFFICE WINFIELD, WEST VIRGINIA</p> | LEGEND | | RESTRICTION | REVISIONS | KEY MAP | <p>PUTNAM COUNTY STATE OF WEST VIRGINIA OFFICE OF ASSESSOR</p> | DISTRICT |
| | <p>PROPERTY LINE ————</p> <p>EDGE OF PAVEMENT OR ROADWAY - - - - -</p> <p>CORPORATION LINE - - - - -</p> <p>DISTRICT LINE ————</p> <p>COUNTY LINE ————</p> <p>STATE LINE ————</p> <p>LAND HOOK ————</p> <p>WATER ~~~~~</p> | <p>ORIGINAL LOT LINE ————</p> <p>DEED LOT NUMBER (15)</p> <p>PARCEL OR INDEX NO. (99)</p> <p>IMPROVEMENT(S) ○</p> <p>RAILROAD ++++++</p> <p>SCALED DIMENSION (S)</p> <p>DEED DIMENSION (D)</p> <p>CALCULATED AREA (C)</p> | | | | | <p>SCOTT</p> |
| | | | <p>ALL TAX MAPS CREATED UNDER THE PROVISIONS OF REAPPRAISAL LEGISLATION ARE THE PROPERTY OF THE STATE OF WEST VIRGINIA AND THE REPRODUCTION, COPYING, DISTRIBUTION OR SALE OF SUCH TAX MAPS OR ANY COPIES THEREOF WITHOUT THE WRITTEN PERMISSION OF THE STATE TAX COMMISSIONER IS PROHIBITED BY LAW</p> | <p>1. CONVERTED TO CAD FILE 2/5/97</p> | | <p>SHEET NO.: 224E</p> <p>DATE, AERIAL PHOTOGRAPHY: _____ DATE, MAP: _____</p> <p>PHOTO NO.: _____ SCALE: 1"=100'</p> | |