

PIO 163-24

BUFFALO
ELEANOR

DISTRICT

BUFFALO

32.29 AC


(1782)

0.19 AC
(70)

(1102) (76) (175)

524.31

0.99 AC
(567)

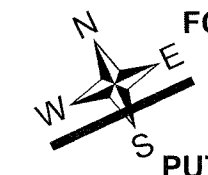

FOR TAX PURPOSES ONLY
PREPARED BY


SHERRY L. HAYES
PUTNAM COUNTY ASSESSOR

MAPPING / GIS DEPARTMENT

ALL TAX MAPS CREATED UNDER THE PROVISIONS OF REAPPRAISAL LEGISLATION ARE THE PROPERTY OF PUTNAM COUNTY WEST VIRGINIA AND THE REPRODUCTION, COPYING, DISTRIBUTION OR SALE OF SUCH TAX MAPS OR ANY COPIES THEREOF WITHOUT THE WRITTEN PERMISSION OF THE PUTNAM COUNTY ASSESSOR IS PROHIBITED BY LAW.

— Road ROW	- - - Lot Lines	- - - Utility Easement
— Parcel Boundary	— Road Easement	23 Parcel Number
— Rail ROW	— Parcel-Easement	001 Routing Number
— Road-Rail ROW	— Parcel-Road ROW	(12) Deed Lot Number
- - - District	◁ Parcel Hook	

Revisions

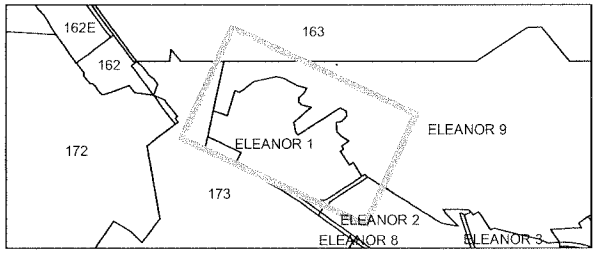

PUTNAM COUNTY

STATE OF WEST VIRGINIA

OFFICE OF ASSESSOR

District ELEANOR TOWN

Sheet No.: ELEANOR 1

Date, Aerial Photography: 2010

Scale: 1" = 100'

