


**FOR TAX PURPOSES ONLY  
PREPARED BY**  
SHERRY L. HAYES  
PUTNAM COUNTY ASSESSOR  
MAPPING / GIS DEPARTMENT

ALL TAX MAPS CREATED UNDER THE PROVISIONS OF REAPPRAISAL LEGISLATION ARE THE PROPERTY OF PUTNAM COUNTY WEST VIRGINIA AND THE REPRODUCTION, COPYING, DISTRIBUTION OR SALE OF SUCH TAX MAPS OR ANY COPIES THEREOF WITHOUT THE WRITTEN PERMISSION OF THE PUTNAM COUNTY ASSESSOR IS PROHIBITED BY LAW.

Legend		
	Road ROW	
	Parcel Boundary	
	Rail ROW	
	Road-Rail ROW	
	District	
	Utility Easement	
	Parcel Number	
	Parcel-Easement	
	Parcel-Road ROW	
	Parcel-Hook	
	Routing Number	
	Deed Lot Number	

Revisions	

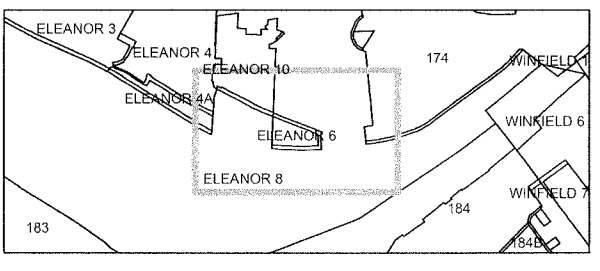

**PUTNAM COUNTY**  
STATE OF WEST VIRGINIA  
OFFICE OF ASSESSOR

District **ELEANOR TOWN**  
Sheet No.: **ELEANOR 6**  
Date, Aerial Photography: 2010  
Scale: 1" = 100'