


**FOR TAX PURPOSES ONLY
PREPARED BY**

**SHERRY L. HAYES
PUTNAM COUNTY ASSESSOR**

MAPPING / GIS DEPARTMENT

ALL TAX MAPS CREATED UNDER THE PROVISIONS OF REAPPRAISAL LEGISLATION ARE THE PROPERTY OF PUTNAM COUNTY WEST VIRGINIA AND THE REPRODUCTION, COPYING, DISTRIBUTION OR SALE OF SUCH TAX MAPS OR ANY COPIES THEREOF WITHOUT THE WRITTEN PERMISSION OF THE PUTNAM COUNTY ASSESSOR IS PROHIBITED BY LAW.

Legend		Revisions	
—	Road ROW	- - - -	Utility Easement
—	Parcel Boundary	23	Parcel Number
—	Rail ROW	001	Routing Number
—	Road-Rail ROW	(12)	Deed Lot Number
---	District		
- - - -	Lot Lines		
- - - -	Road Easement		
- - - -	Parcel-Easement		
- - - -	Parcel-Road ROW		
- - - -	Parcel Hook		

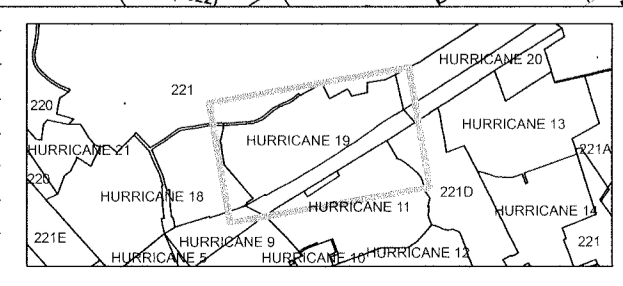

PUTNAM COUNTY
STATE OF WEST VIRGINIA

OFFICE OF ASSESSOR

District **HURRICANE TOWN**
Sheet No.: **HURRICANE 19**
Date, Aerial Photography: 2010
Scale: 1" = 100'