


**FOR TAX PURPOSES ONLY  
PREPARED BY**  
**SHERRY L. HAYES**  
**PUTNAM COUNTY ASSESSOR**  
**MAPPING / GIS DEPARTMENT**

ALL TAX MAPS CREATED UNDER THE PROVISIONS OF REAPPRAISAL LEGISLATION ARE THE PROPERTY OF PUTNAM COUNTY WEST VIRGINIA AND THE REPRODUCTION, COPYING, DISTRIBUTION OR SALE OF SUCH TAX MAPS OR ANY COPIES THEREOF WITHOUT THE WRITTEN PERMISSION OF THE PUTNAM COUNTY ASSESSOR IS PROHIBITED BY LAW.

Legend			
	Road ROW		Lot Lines
	Parcel Boundary		Utility Easement
	Rail ROW		23 Parcel Number
	Road-Rail ROW		001 Routing Number
	District		(12) Deed Lot Number
	Parcel Hook		

Revisions	

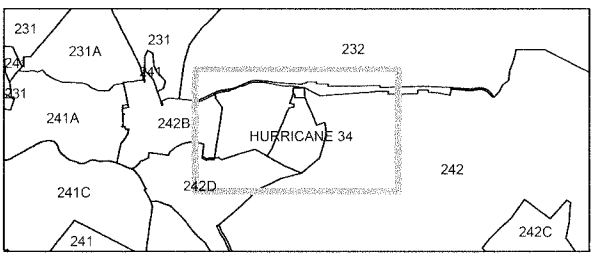

**PUTNAM COUNTY**  
**STATE OF WEST VIRGINIA**  
**OFFICE OF ASSESSOR**

District **HURRICANE TOWN**  
Sheet No.: **HURRICANE 34**  
Date, Aerial Photography: **2010**  
Scale: **1" = 100'**