




**FOR TAX PURPOSES ONLY  
PREPARED BY**  
SHERRY L. HAYES  
PUTNAM COUNTY ASSESSOR  
MAPPING / GIS DEPARTMENT

ALL TAX MAPS CREATED UNDER THE PROVISIONS OF REAPPRAISAL LEGISLATION ARE THE PROPERTY OF PUTNAM COUNTY WEST VIRGINIA AND THE REPRODUCTION, COPYING, DISTRIBUTION OR SALE OF SUCH TAX MAPS OR ANY COPIES THEREOF WITHOUT THE WRITTEN PERMISSION OF THE PUTNAM COUNTY ASSESSOR IS PROHIBITED BY LAW.

Legend			
	Road ROW		Lot Lines
	Parcel Boundary		Road Easement
	Rail ROW		Parcel-Easement
	Road-Rail ROW		Parcel-Road ROW
	District		Parcel Hook
	23 Parcel Number		001 Routing Number
	(12) Deed Lot Number		

Revisions	

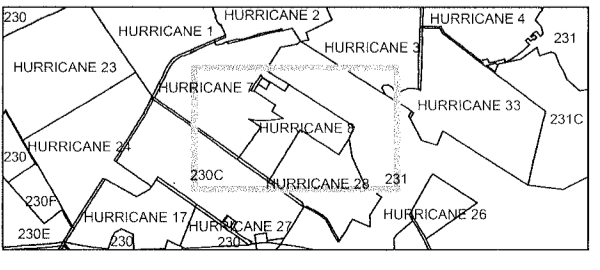

**PUTNAM COUNTY**  
STATE OF WEST VIRGINIA  
OFFICE OF ASSESSOR

District **HURRICANE TOWN**  
Sheet No.: **HURRICANE 8**  
Date, Aerial Photography: 2010  
Scale: 1" = 100'