


1-64

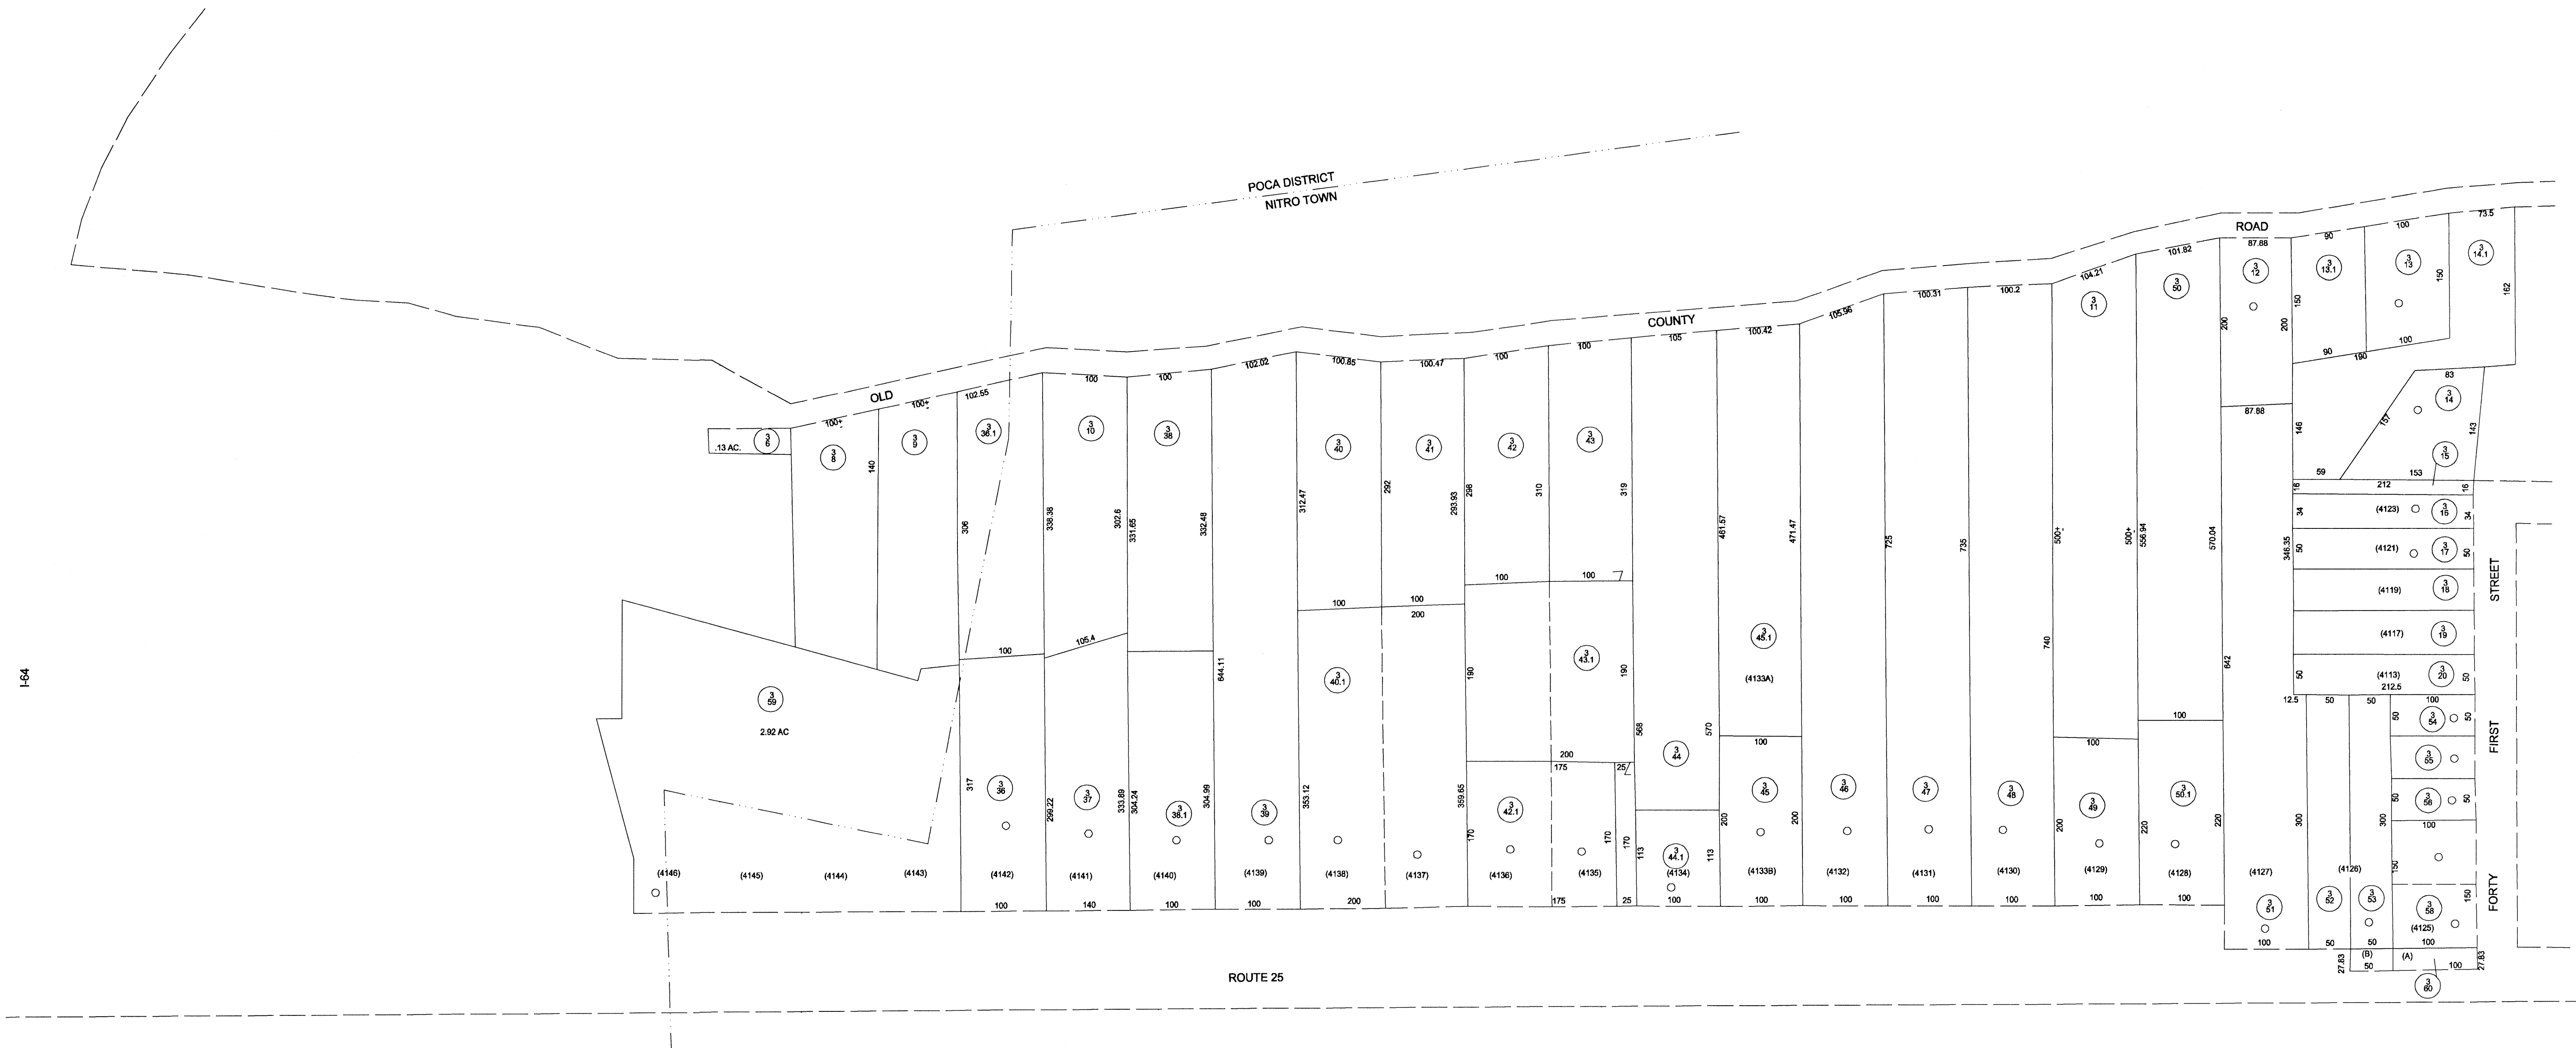

FOR TAX PURPOSES ONLY  
 PREPARED BY  
 PUTNAM COUNTY  
 ASSESSOR'S OFFICE  
 WINFIELD, WEST VIRGINIA

LEGEND	
PROPERTY LINE	—
EDGE OF PAVEMENT OR ROADWAY	—
CORPORATION LINE	—
DISTRICT LINE	—
COUNTY LINE	—
STATE LINE	—
LAND HOOK	—
ORIGINAL LOT LINE	(15)
DEED LOT NUMBER	(99)
PARCEL OR INDEX NO.	(99)
IMPROVEMENT(S)	○
RAILROAD	—
SCALED DIMENSION	(S)
DEED DIMENSION	(D)

RESTRICTION

ALL TAX MAPS CREATED UNDER THE PROVISIONS OF REAPPRAISAL LEGISLATION ARE THE PROPERTY OF THE STATE OF WEST VIRGINIA AND THE REPRODUCTION, COPYING, DISTRIBUTION OR SALE OF SUCH TAX MAPS OR ANY COPIES THEREOF WITHOUT THE WRITTEN PERMISSION OF THE STATE TAX COMMISSIONER IS PROHIBITED BY LAW

REVISIONS	

KEY MAP		
226	226	236
08	3	1
226	226	236

**PUTNAM COUNTY**  
**STATE OF WEST VIRGINIA**  
 OFFICE OF ASSESSOR

DISTRICT  
**NITRO TOWN**

SHEET NO.: **3**

DATE, AERIAL PHOTOGRAPHY: 1958 DATE, MAP: 1959  
 PHOTO NO.: SCALE: 1"= 100'