
  
 PREPARED BY  
 THE MAPPING / GIS STAFF OF:  
 SHERRY L. HAYES  
 PUTNAM COUNTY ASSESSOR  
 3389 WINFIELD ROAD  
 WINFIELD, WV 25213  
 PHONE: (304) 586-0206  
 FAX: (304) 586-0226  
 Date: 11/7/2013

**FOR TAX PURPOSES ONLY**  
 ALL TAX MAPS CREATED UNDER THE PROVISIONS OF REAPPRAISAL LEGISLATION ARE THE PROPERTY OF PUTNAM COUNTY WEST VIRGINIA AND THE REPRODUCTION, COPYING, DISTRIBUTION OR SALE OF SUCH TAX MAPS OR ANY COPIES THEREOF WITHOUT THE WRITTEN PERMISSION OF THE PUTNAM COUNTY ASSESSOR IS PROHIBITED BY LAW.

Legend	
Road ROW	Lot Lines
Parcel Boundary	Road Easement
Rail ROW	Parcel-Easement
Road-Rail ROW	Parcel-Road ROW
District	Parcel Hook
Utility_Easement	23 Parcel Number
001 Routing Number	(12) Deed Lot Number

Revisions
1. 10/15/09 UPDATE SUPPLIED TO STATE (PAW)
2. 8/8/2013 PRINTED MAPS FOR DRAWER - PAW
3. 11/06/2013 UPDATE SUPPLIED TO STATE (PAW)
4.
5.
6.
7.

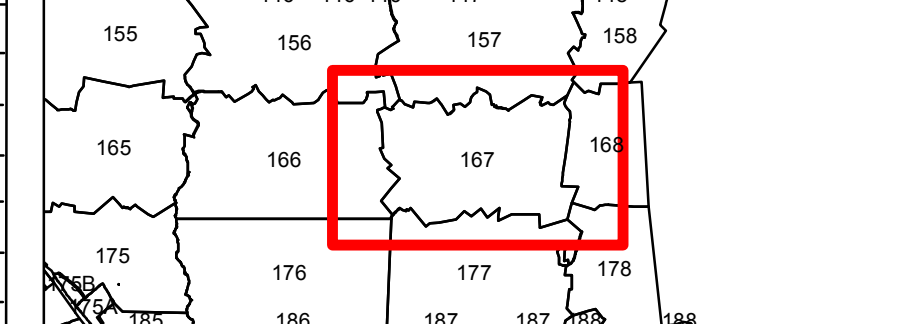

**PUTNAM COUNTY**  
 STATE OF WEST VIRGINIA  
 OFFICE OF ASSESSOR

District **POCA**  
 Sheet No.: **167**  
 Date, Aerial Photography: **2010**  
 Scale: **1" = 400'**