
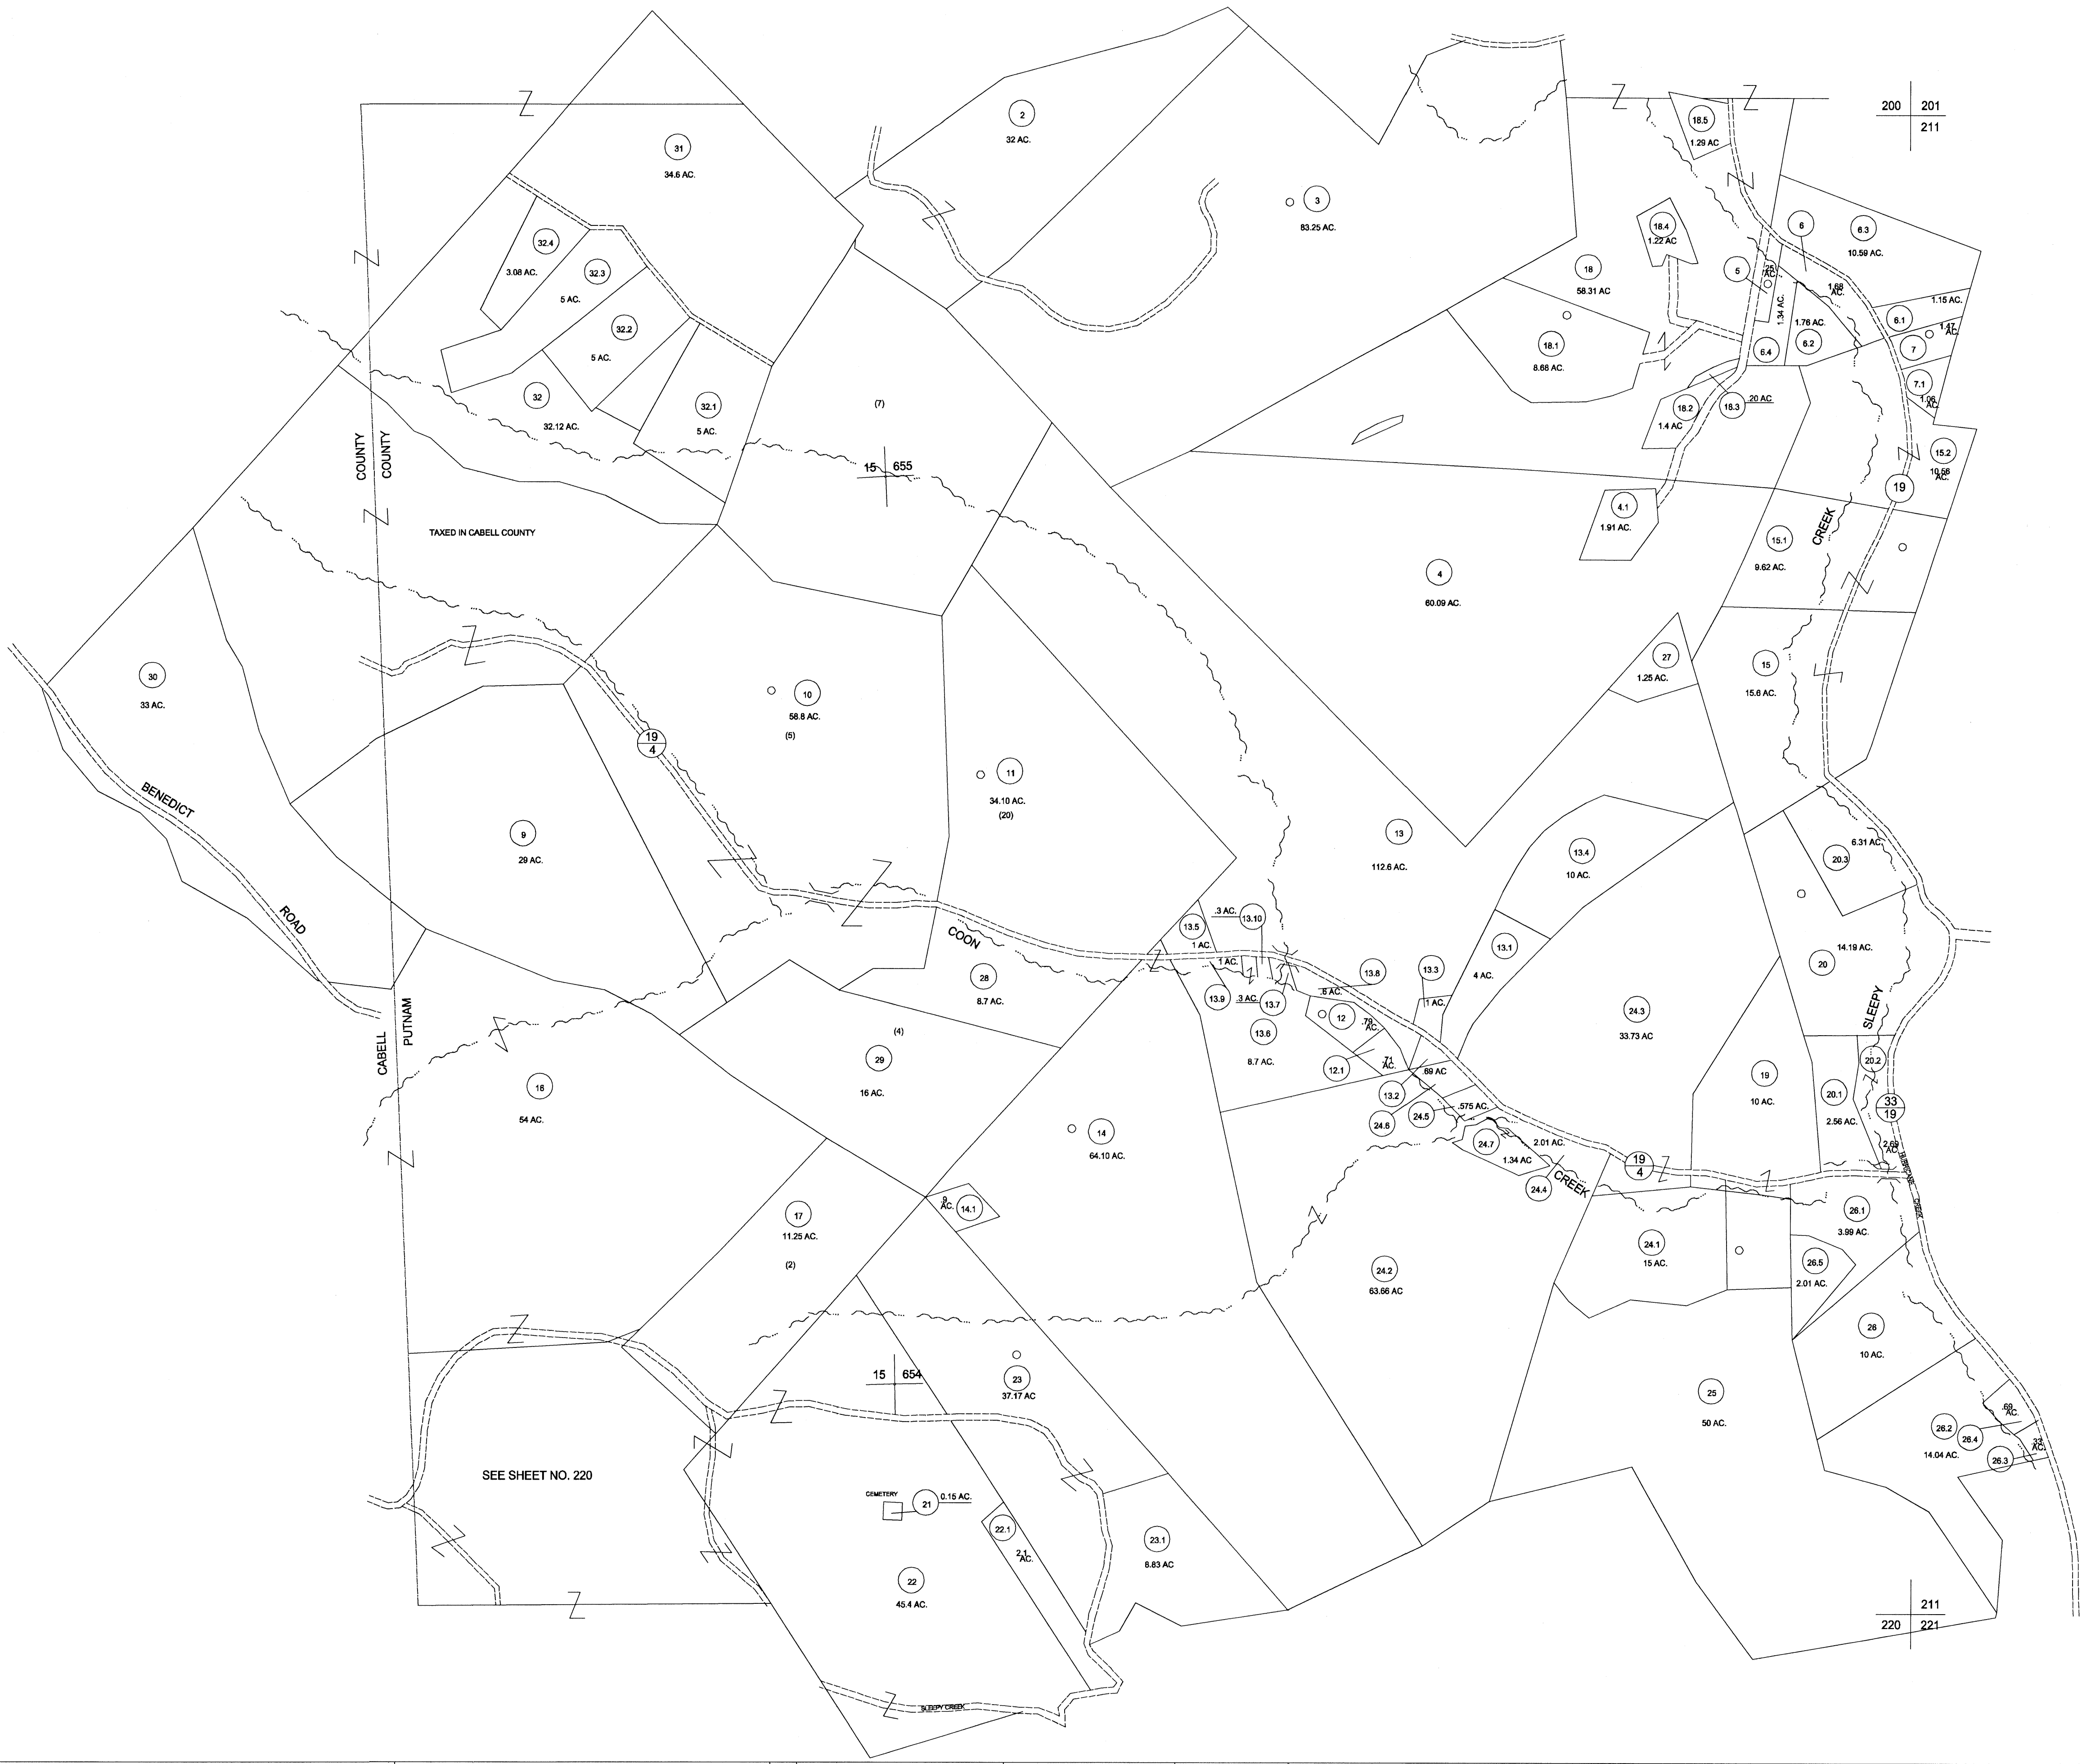


200

200 201
211

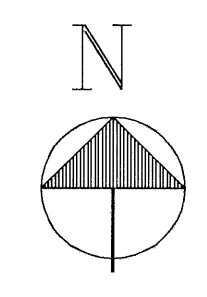

220

211
220 221

FOR TAX PURPOSES ONLY
PREPARED BY
PUTNAM COUNTY
ASSESSOR'S OFFICE
WINFIELD, WEST VIRGINIA

LEGEND

PROPERTY LINE	———	ORIGINAL LOT LINE	———
EDGE OF PAVEMENT OR ROADWAY	———	DEED LOT NUMBER	(15)
CORPORATION LINE	———	PARCEL OR INDEX NO.	(99)
DISTRICT LINE	———	IMPROVEMENT(S)	○
COUNTY LINE	———	RAILROAD	+++++
STATE LINE	———	SCALED DIMENSION	(S)
LAND HOOK	———	DEED DIMENSION	(D)
WATER	~~~~~	CALCULATED AREA	(C)

RESTRICTION

ALL TAX MAPS CREATED UNDER THE PROVISIONS OF REAPPRAISAL LEGISLATION ARE THE PROPERTY OF THE STATE OF WEST VIRGINIA AND THE REPRODUCTION, COPYING, DISTRIBUTION OR SALE OF SUCH TAX MAPS OR ANY COPIES THEREOF WITHOUT THE WRITTEN PERMISSION OF THE STATE TAX COMMISSIONER IS PROHIBITED BY LAW

REVISIONS

1. CONVERTED TO CAD FILE 8/1/97

KEY MAP

200	201
210	211
220	221

PUTNAM COUNTY
STATE OF WEST VIRGINIA
OFFICE OF ASSESSOR

DISTRICT
TEAYS VALLEY
SHEET NO.: 210
DATE, AERIAL PHOTOGRAPHY: DATE, MAP:
PHOTO NO.: SCALE: 1"= 400'