

30.1

39.24 AC

28

1.28 AC

30

0.63 AC

39

2 AC

52.3

69.82 AC

RIVER

RAILROAD

POCA DISTRICT

POCA TOWN

POCA DISTRICT

KANAWHA

YORK

CENTRAL

NEW

SOUTH

NORTH

WOODS AVENUE

CROWDER AVENUE

PERSHING AVENUE

POCA DISTRICT  
POCA TOWN

OLD DELTA RD

CEMETERY



62

POCA DISTRICT

10.57 AC  
BOARD OF EDUCATION

6.4 AC

1 AC

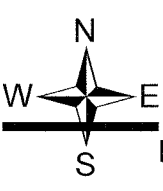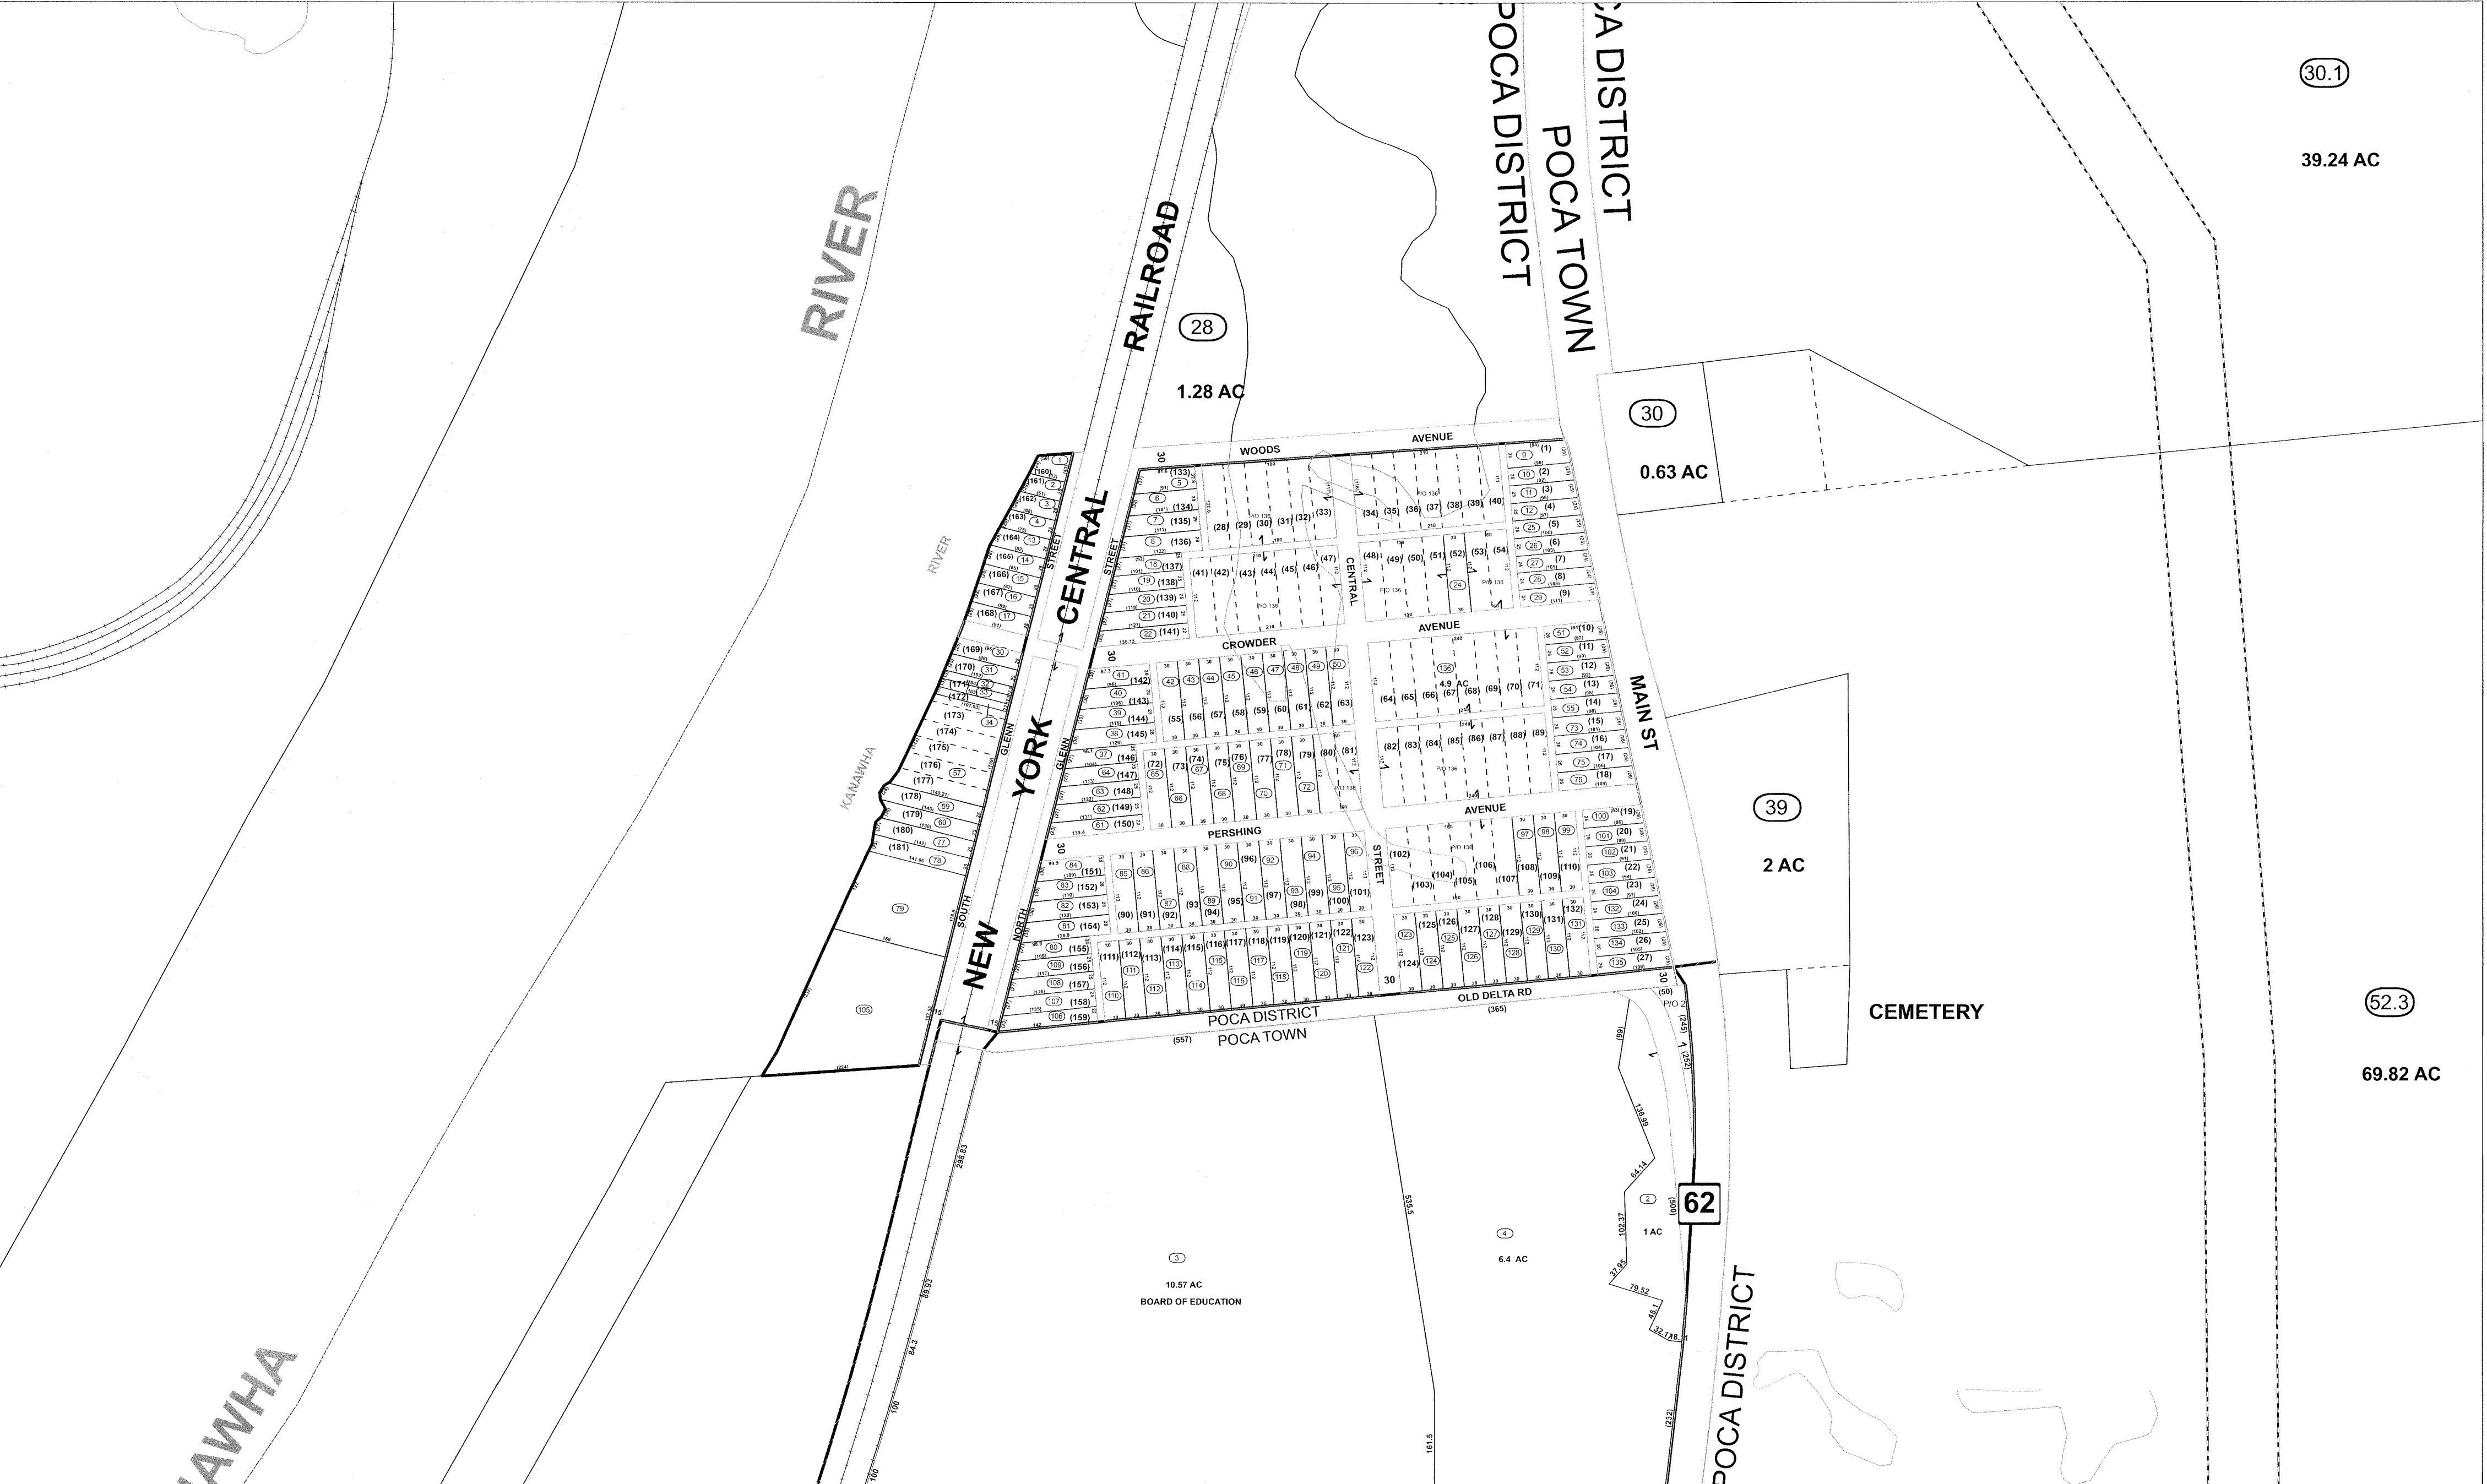


FOR TAX PURPOSES ONLY  
PREPARED BY  
**SHERRY L. HAYES**  
**PUTNAM COUNTY ASSESSOR**  
MAPPING / GIS DEPARTMENT

ALL TAX MAPS CREATED UNDER THE PROVISIONS OF REAPPRAISAL LEGISLATION ARE THE PROPERTY OF PUTNAM COUNTY WEST VIRGINIA AND THE REPRODUCTION, COPYING, DISTRIBUTION OR SALE OF SUCH TAX MAPS OR ANY COPIES THEREOF WITHOUT THE WRITTEN PERMISSION OF THE PUTNAM COUNTY ASSESSOR IS PROHIBITED BY LAW.

Legend	
— Road ROW	- - - Lot Lines
— Parcel Boundary	- - - Road Easement
— Rail ROW	- - - Parcel-Easement
— Road-Rail ROW	- - - Parcel-Road ROW
— District	↖ Parcel Hook
23	Parcel Number
001	Routing Number
(12)	Deed Lot Number

Revisions	

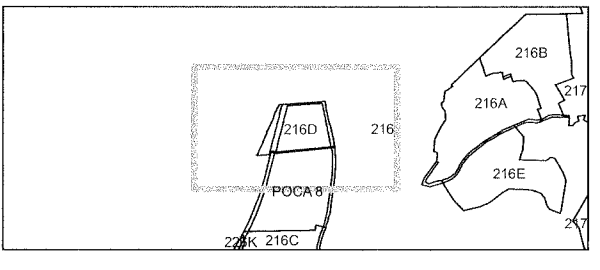

**PUTNAM COUNTY**  
STATE OF WEST VIRGINIA  
OFFICE OF ASSESSOR

District **POCA**  
Sheet No.: **216D**  
Date, Aerial Photography: 2010  
Scale: 1" = 100'