


210 211  
220 221

211 212  
221 222

220 231  
230 231

221 222  
231 232

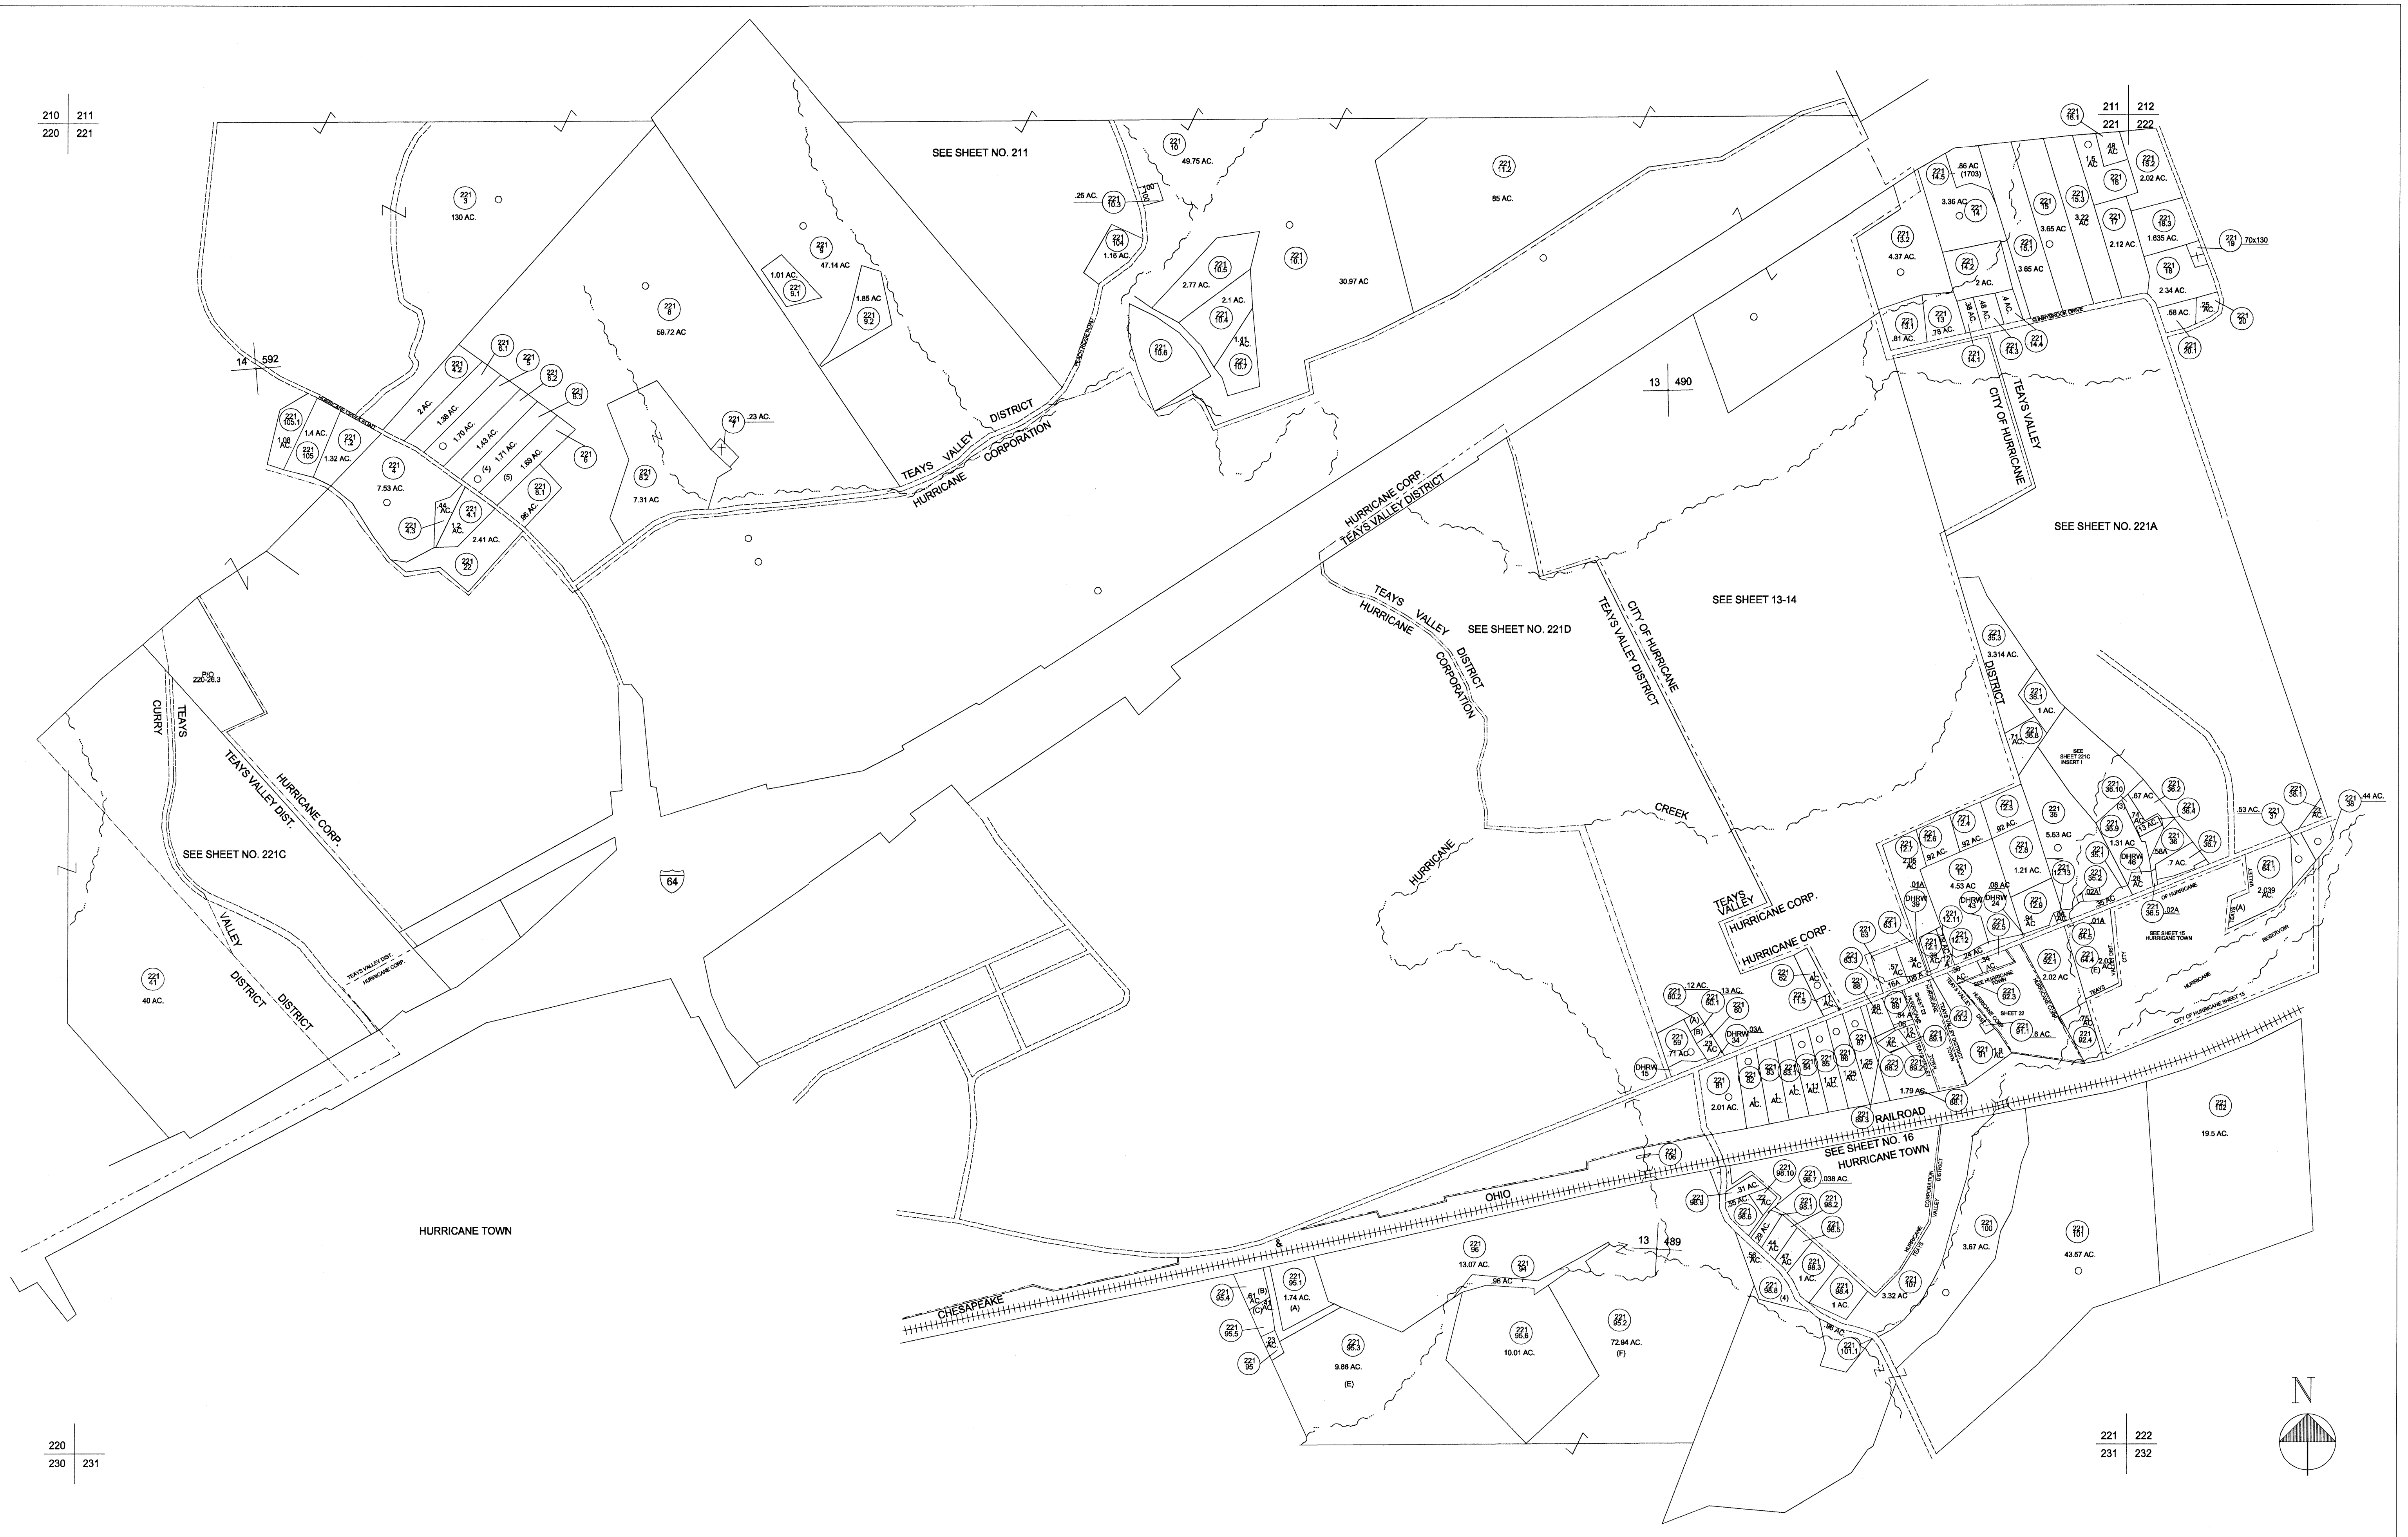

FOR TAX PURPOSES ONLY  
PREPARED BY  
PUTNAM COUNTY  
ASSESSOR'S OFFICE  
WINFIELD, WEST VIRGINIA

LEGEND	
PROPERTY LINE	—————
EDGE OF PAVEMENT OR ROADWAY	———+———
CORPORATION LINE	- - - - -
DISTRICT LINE	————+———
COUNTY LINE	————+———
STATE LINE	————+———
LAND HOOK	———+———
WATER	~~~~~
ORIGINAL LOT LINE	(15)
DEED LOT NUMBER	(99)
PARCEL OR INDEX NO.	( )
IMPROVEMENT(S)	( )
RAILROAD	(S)
SCALED DIMENSION	(S)
DEED DIMENSION	(D)
CALCULATED AREA	(C)

RESTRICTION

ALL TAX MAPS CREATED UNDER THE PROVISIONS OF REAPPRAISAL LEGISLATION ARE THE PROPERTY OF THE STATE OF WEST VIRGINIA AND THE REPRODUCTION, COPYING, DISTRIBUTION OR SALE OF SUCH TAX MAPS OR ANY COPIES THEREOF WITHOUT THE WRITTEN PERMISSION OF THE STATE TAX COMMISSIONER IS PROHIBITED BY LAW

REVISIONS	KEY MAP
	210   211   212
	220   221   222
	230   231   232
1. CONVERTED TO CAD FILE 5/20/87	

**PUTNAM COUNTY**  
**STATE OF WEST VIRGINIA**  
OFFICE OF ASSESSOR

DISTRICT  
**TEAYS VALLEY - CURRY**  
**SHEET NO.: 221**  
DATE, AERIAL PHOTOGRAPHY: PHOTO NO.:  
DATE, MAP: SCALE: 1"= 400'