
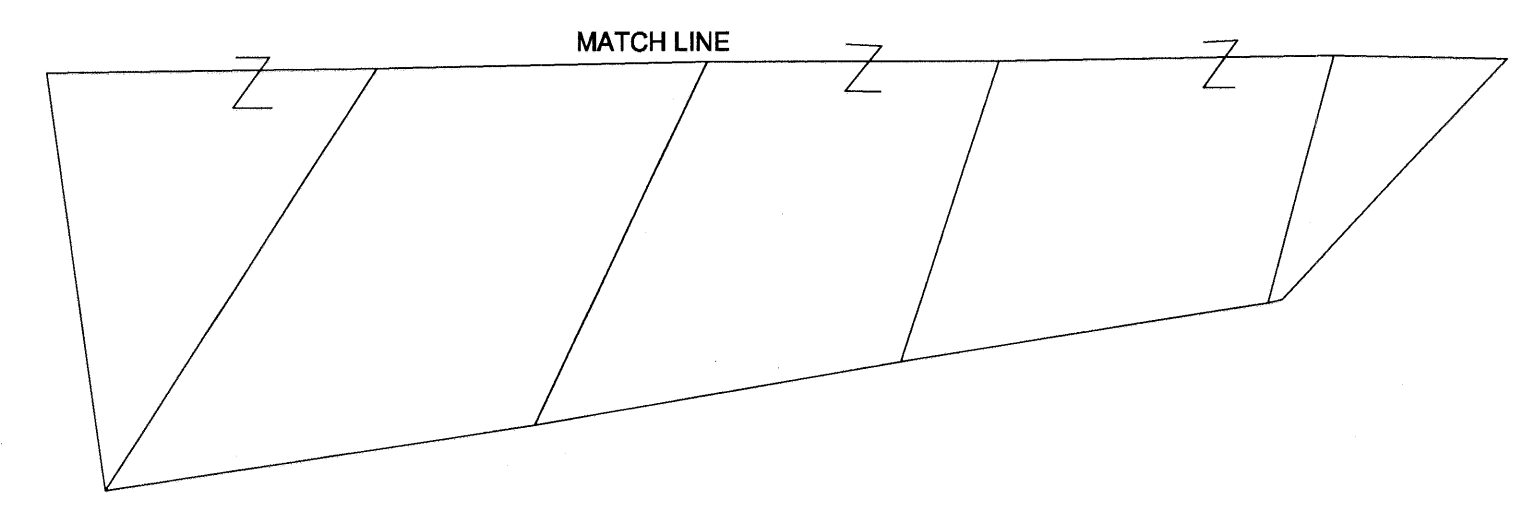


HURRICANE HOMESITE
SUBDIVISION

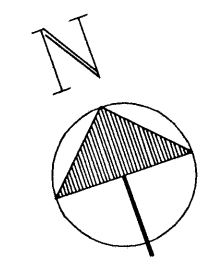

<p>FOR TAX PURPOSES ONLY PREPARED BY PUTNAM COUNTY ASSESSOR'S OFFICE WINFIELD, WEST VIRGINIA</p>	LEGEND	RESTRICTION	REVISIONS	KEY MAP	<p>PUTNAM COUNTY STATE OF WEST VIRGINIA OFFICE OF ASSESSOR</p>	DISTRICT TEAYS VALLEY DISTRICT					
	<p>PROPERTY LINE ———— EDGE OF PAVEMENT OR ROADWAY ———— CORPORATION LINE - - - - - DISTRICT LINE ———— COUNTY LINE ———— STATE LINE ———— LAND HOOK ———— WATER ~~~~~</p>	<p>ORIGINAL LOT LINE (15) DEED LOT NUMBER (99) PARCEL OR INDEX NO. 0 IMPROVEMENT(S) o RAILROAD SCALED DIMENSION (S) DEED DIMENSION (D) CALCULATED AREA (C)</p>	<p>ALL TAX MAPS CREATED UNDER THE PROVISIONS OF REAPPRAISAL LEGISLATION ARE THE PROPERTY OF THE STATE OF WEST VIRGINIA AND THE REPRODUCTION, COPYING, DISTRIBUTION OR SALE OF SUCH TAX MAPS OR ANY COPIES THEREOF WITHOUT THE WRITTEN PERMISSION OF THE STATE TAX COMMISSIONER IS PROHIBITED BY LAW.</p>	<p>1. CONVERTED TO CAD FILE 5/5/97</p>		<table border="1"> <tr><td>04</td><td>231</td></tr> <tr><td>04</td><td>231C 231</td></tr> <tr><td></td><td>231</td></tr> </table>	04	231	04	231C 231	
04	231										
04	231C 231										
	231										