




FOR TAX PURPOSES ONLY  
 PREPARED BY  
**SHERRY L. HAYES**  
 PUTNAM COUNTY ASSESSOR  
 MAPPING / GIS DEPARTMENT

ALL TAX MAPS CREATED UNDER THE PROVISIONS OF REAPPRAISAL LEGISLATION ARE THE PROPERTY OF PUTNAM COUNTY WEST VIRGINIA AND THE REPRODUCTION, COPYING, DISTRIBUTION OR SALE OF SUCH TAX MAPS OR ANY COPIES THEREOF WITHOUT THE WRITTEN PERMISSION OF THE PUTNAM COUNTY ASSESSOR IS PROHIBITED BY LAW.

Legend		Revisions	
	Road ROW		Lot Lines
	Parcel Boundary		Utility Easement
	Rail ROW		Parcel Number
	Road-Rail ROW		Routing Number
	District		Deed Lot Number
	Parcel Hook		

Revisions	

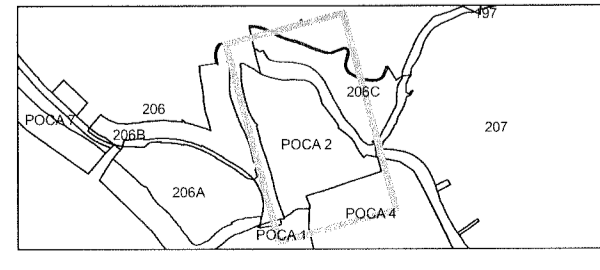

**PUTNAM COUNTY**  
 STATE OF WEST VIRGINIA  
 OFFICE OF ASSESSOR

District **POCA TOWN**  
 Sheet No.: **POCA 2**  
 Date, Aerial Photography: **2010**  
 Scale: **1" = 100'**