


FOR TAX PURPOSES ONLY  
 PREPARED BY  
**SHERRY L. HAYES**  
**PUTNAM COUNTY ASSESSOR**  
 MAPPING / GIS DEPARTMENT

ALL TAX MAPS CREATED UNDER THE PROVISIONS OF REAPPRAISAL LEGISLATION ARE THE PROPERTY OF PUTNAM COUNTY WEST VIRGINIA AND THE REPRODUCTION, COPYING, DISTRIBUTION OR SALE OF SUCH TAX MAPS OR ANY COPIES THEREOF WITHOUT THE WRITTEN PERMISSION OF THE PUTNAM COUNTY ASSESSOR IS PROHIBITED BY LAW.

| Legend              |                     | Revisions            |                      |
|---------------------|---------------------|----------------------|----------------------|
| --- Road ROW        | --- Lot Lines       | --- Utility Easement | 23 Parcel Number     |
| --- Parcel Boundary | --- Road Easement   | --- Parcel Number    | 001 Routing Number   |
| --- Rail ROW        | --- Parcel-Easement | --- Parcel Number    | (12) Deed Lot Number |
| --- Road-Rail ROW   | --- Parcel-Road ROW |                      |                      |
| --- District        | --- Parcel Hook     |                      |                      |

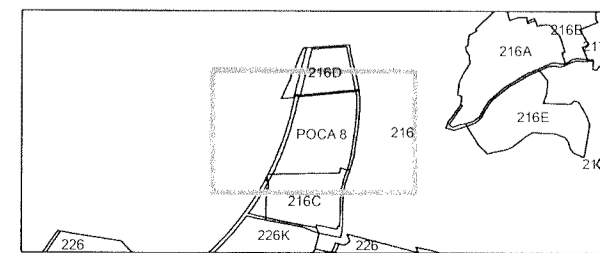

**PUTNAM COUNTY**  
 STATE OF WEST VIRGINIA  
 OFFICE OF ASSESSOR

District **POCATA TOWN**  
 Sheet No.: **POCATA 8**  
 Date, Aerial Photography: 2010  
 Scale: 1" = 100'