










FOR TAX PURPOSES ONLY  
PREPARED BY  
**SHERRY L. HAYES**  
**PUTNAM COUNTY ASSESSOR**  
MAPPING / GIS DEPARTMENT

ALL TAX MAPS CREATED UNDER THE PROVISIONS OF REAPPRAISAL LEGISLATION ARE THE PROPERTY OF PUTNAM COUNTY WEST VIRGINIA AND THE REPRODUCTION, COPYING, DISTRIBUTION OR SALE OF SUCH TAX MAPS OR ANY COPIES THEREOF WITHOUT THE WRITTEN PERMISSION OF THE PUTNAM COUNTY ASSESSOR IS PROHIBITED BY LAW.

Legend					
	Road ROW		Lot Lines		Utility_Easement
	Parcel Boundary		Road Easement	23	Parcel Number
	Rail ROW		Parcel-Easement	001	Routing Number
	Road-Rail ROW		Parcel-Road ROW	(12)	Deed Lot Number
	District		Parcel Hook		

Revisions	

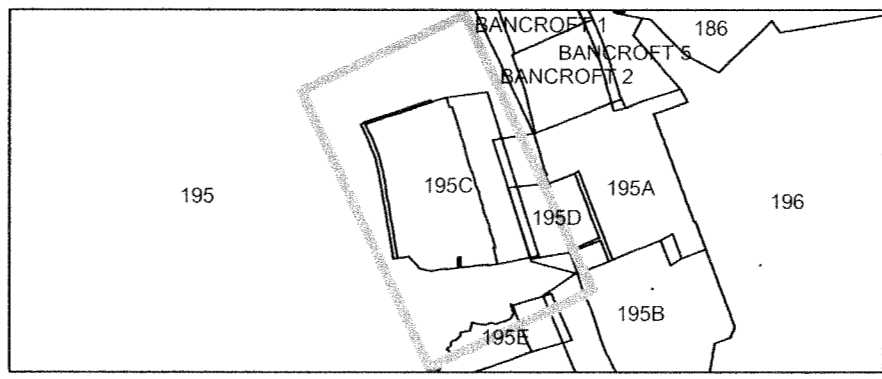

**PUTNAM COUNTY**  
STATE OF WEST VIRGINIA  
OFFICE OF ASSESSOR

District **SCOTT**  
Sheet No.: **195C**  
Date, Aerial Photography: **2010**  
Scale: **1" = 100'**