

PREPARED BY
THE MAPPING / GIS STAFF OF:









SHERRY L. HAYES
PUTNAM COUNTY ASSESSOR
3389 WINFIELD ROAD
WINFIELD, WV 25213
PHONE: (304) 586-0206
FAX: (304) 586-0226

Date: 1/8/2016

FOR TAX PURPOSES ONLY


ALL TAX MAPS CREATED UNDER THE PROVISIONS OF
REAPPRAISAL LEGISLATION ARE THE PROPERTY OF
PUTNAM COUNTY WEST VIRGINIA AND THE
REPRODUCTION, COPYING, DISTRIBUTION OR SALE
OF SUCH TAX MAPS OR ANY COPIES THEREOF
WITHOUT THE WRITTEN PERMISSION OF THE PUTNAM
COUNTY ASSESSOR IS PROHIBITED BY LAW.

Legend

- | Legend | | |
|--|-----------------|---|
| | Road ROW | Lot Lines |
|  | Parcel Boundary |  Road Easement |
|  | Rail ROW |  Parcel-Easement |
|  | Road-Rail ROW |  Parcel-Road ROW |
|  | District |  Parcel Hook |

Revisions

- | | |
|----|---|
| 1. | 10/15/2009 UPDATE SUPPLIED TO STATE (PAW) |
| 2. | 8/8/13 PRINTED FOR DRAWER PAW |
| 3. | 11/06/2013 UPDATE SUPPLIED TO STATE (PAW) |
| 4. | 1/14/2015 UPDATE SUPPLIED TO STATE (BAS) |
| 5. | 1/7/2016 UPDATE SUPPLIED TO STATE (BAS) |
| 6. | |
| 7. | |

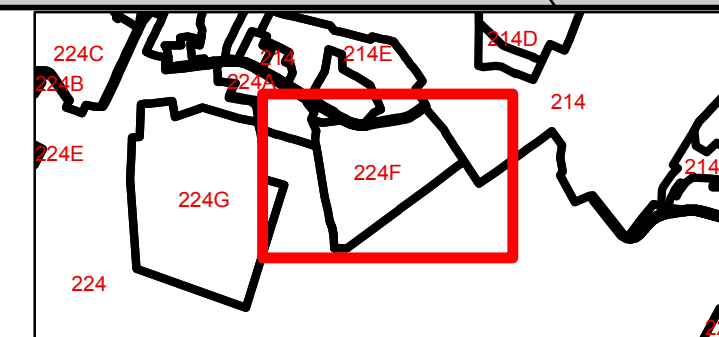

PUTNAM COUNTY

STATE OF WEST VIRGINIA

OFFICE OF ASSESSOR

Sheet No.:	224F
------------	------

District: SCOTT

Date, Aerial Photography: 2010

Scale: 1" = 100'