
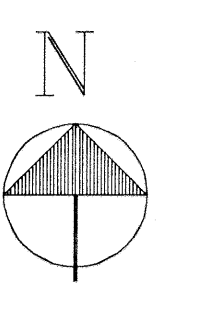


164 165  
174 175

165 166  
175 176

174 175  
184 185

175 176  
185 186

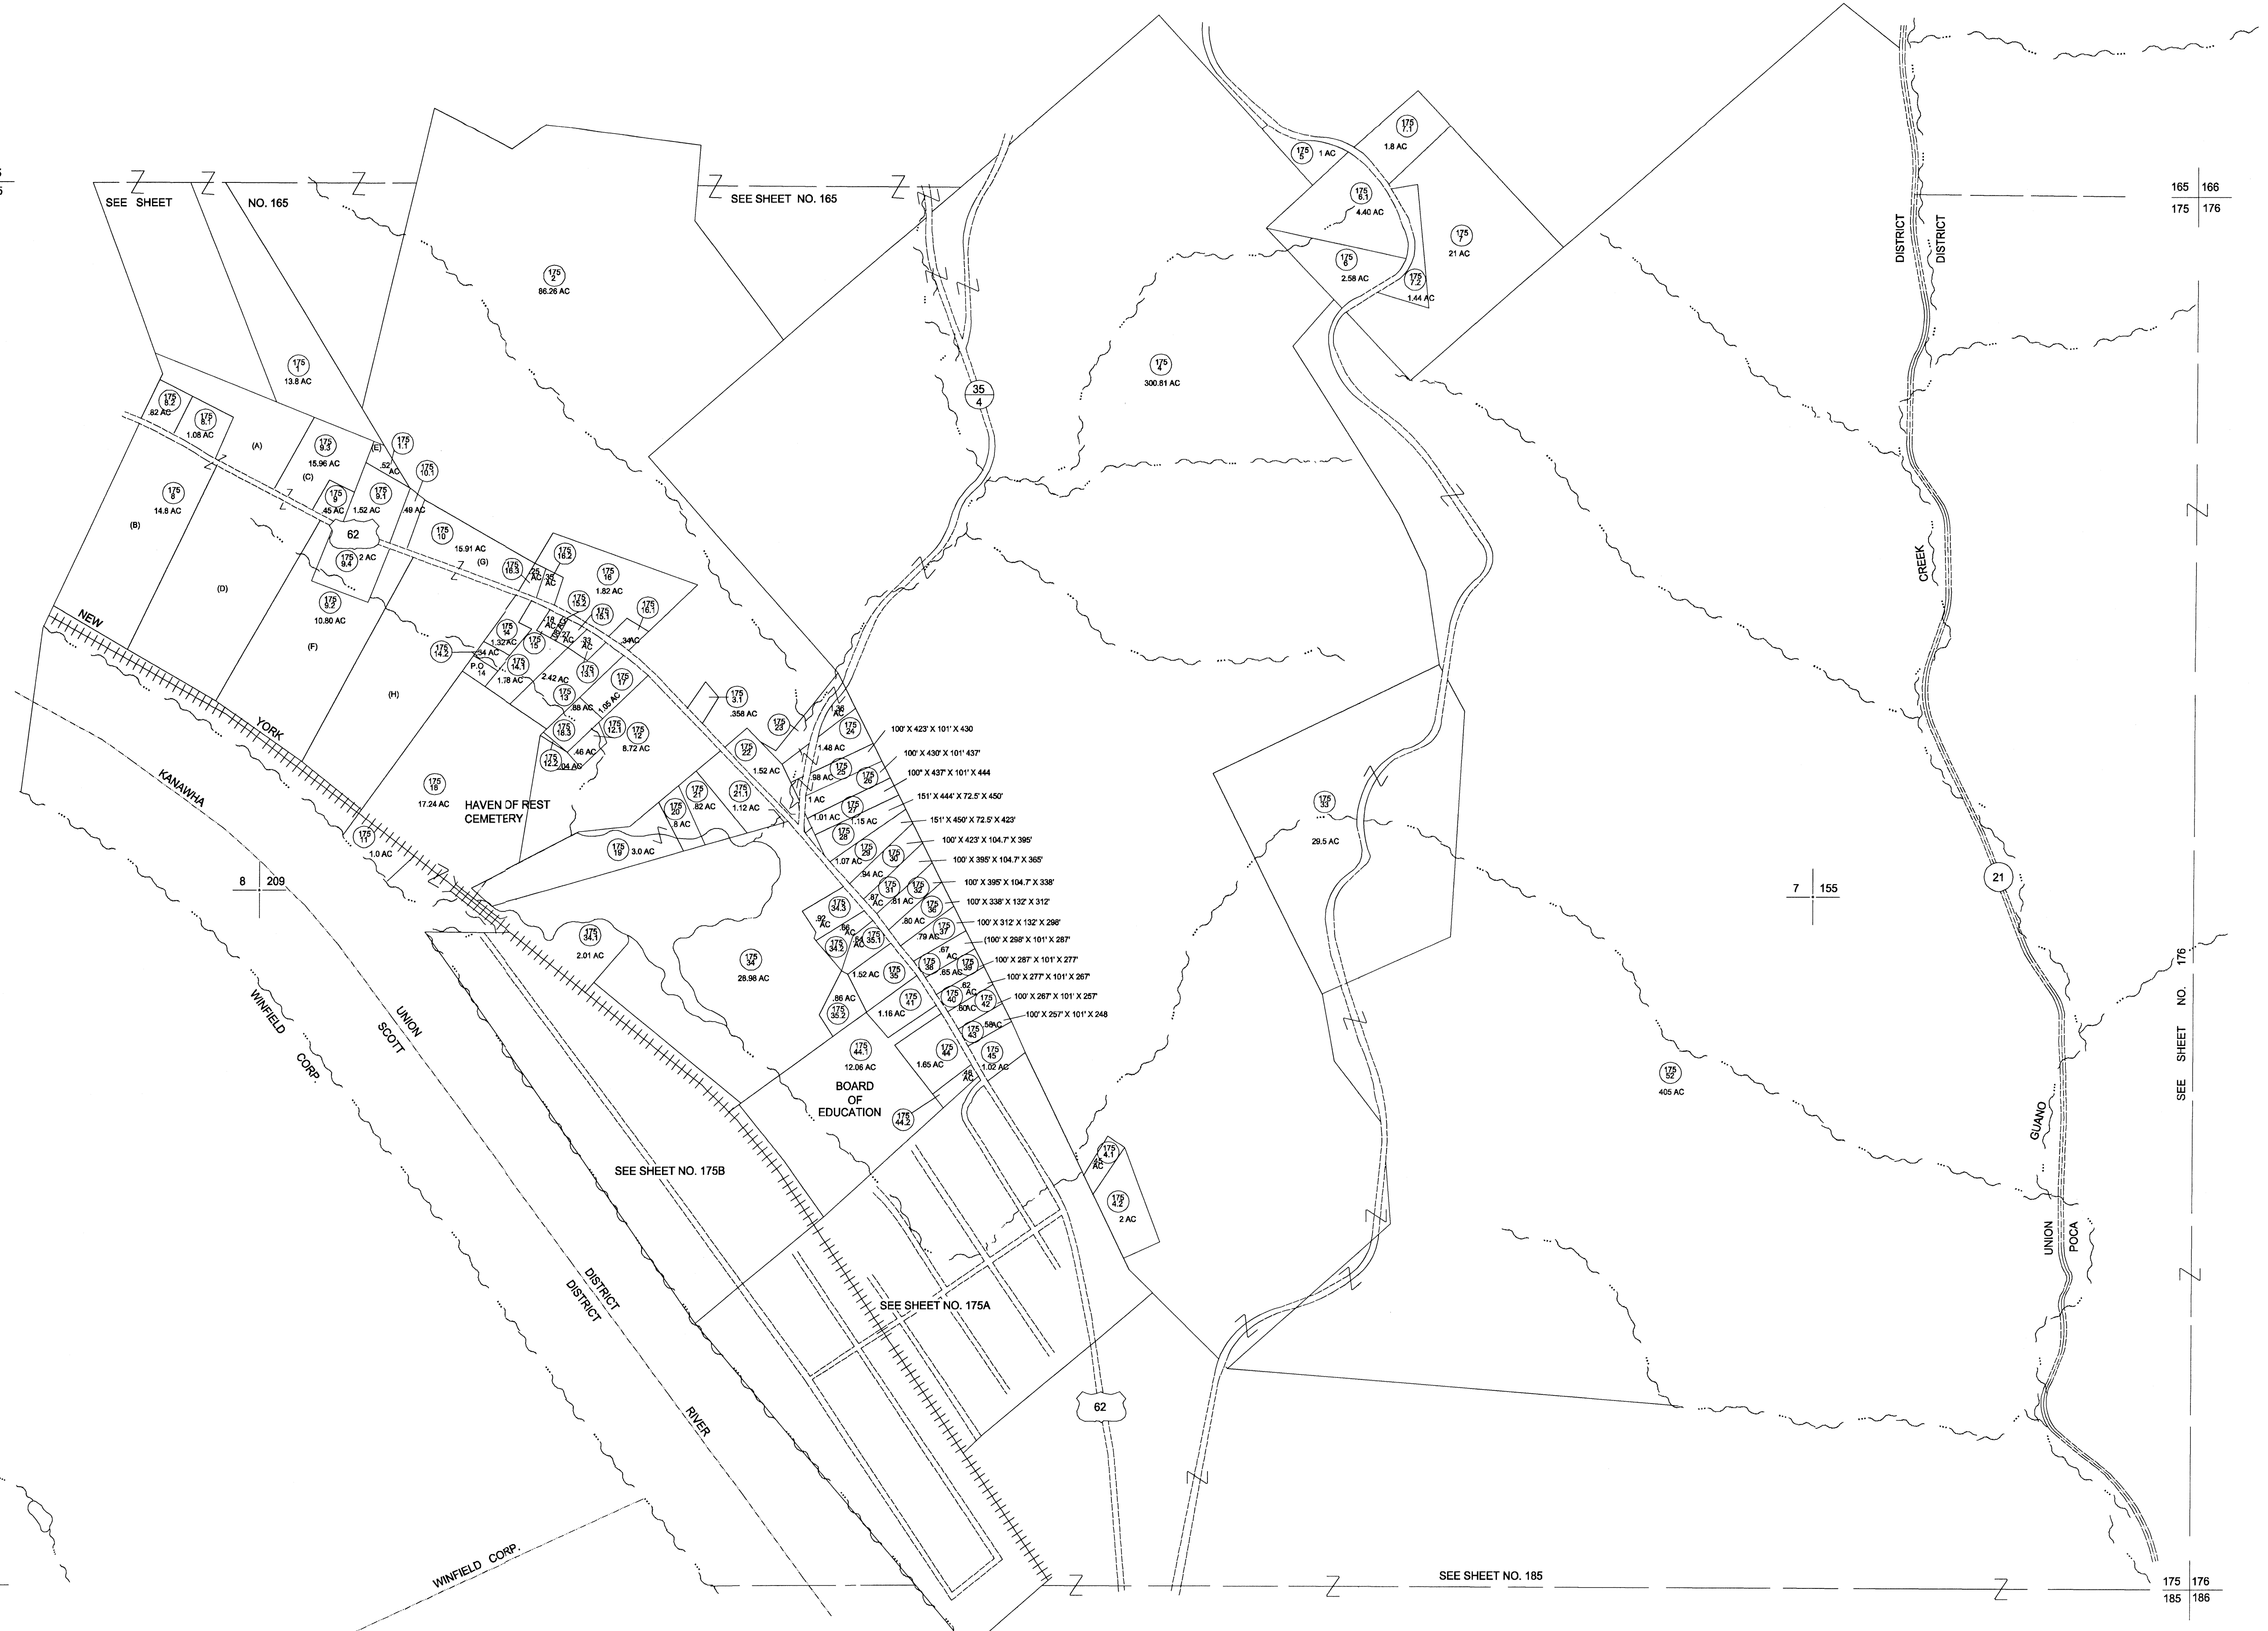

FOR TAX PURPOSES ONLY  
PREPARED BY  
PUTNAM COUNTY  
ASSESSOR'S OFFICE  
WINFIELD, WEST VIRGINIA

| LEGEND                      |           |
|-----------------------------|-----------|
| PROPERTY LINE               | ———       |
| EDGE OF PAVEMENT OR ROADWAY | ———       |
| CORPORATION LINE            | — · — · — |
| DISTRICT LINE               | ———       |
| COUNTY LINE                 | ———       |
| STATE LINE                  | - · - · - |
| LAND HOOK                   | ———       |
| WATER                       | ~~~~~     |
| ORIGINAL LOT LINE           | (15)      |
| DEED LOT NUMBER             | (15)      |
| PARCEL OR INDEX NO.         | (99)      |
| IMPROVEMENT(S)              | ○         |
| RAILROAD                    | ———       |
| SCALED DIMENSION            | (S)       |
| DEED DIMENSION              | (D)       |
| CALCULATED DIMENSION        | (C)       |

**RESTRICTION**

ALL TAX MAPS CREATED UNDER THE PROVISIONS OF REAPPRAISAL LEGISLATION ARE THE PROPERTY OF THE STATE OF WEST VIRGINIA AND THE REPRODUCTION, COPYING, DISTRIBUTION OR SALE OF SUCH TAX MAPS OR ANY COPIES THEREOF WITHOUT THE WRITTEN PERMISSION OF THE STATE TAX COMMISSIONER IS PROHIBITED BY LAW

| REVISIONS                        | KEY MAP                                   |
|----------------------------------|---|
|                                  | 164 165 166<br>174 175 176<br>184 185 186 |
| 1. CONVERTED TO CAD FILE 3/11/97 |   |

**PUTNAM COUNTY**  
**STATE OF WEST VIRGINIA**

OFFICE OF ASSESSOR

**DISTRICT**  
**UNION-SCOTT-POCA**

**SHEET NO.: 175**

DATE, AERIAL PHOTOGRAPHY: 1958 DATE, MAP: 1959  
PHOTO NO.: SCALE: 1"= 400'