

183
193

SEE SHEET NO. 184


SEE SHEET NO. 184

184 185
195

193
203 204

SEE SHEET
NO. 193

195
204 205

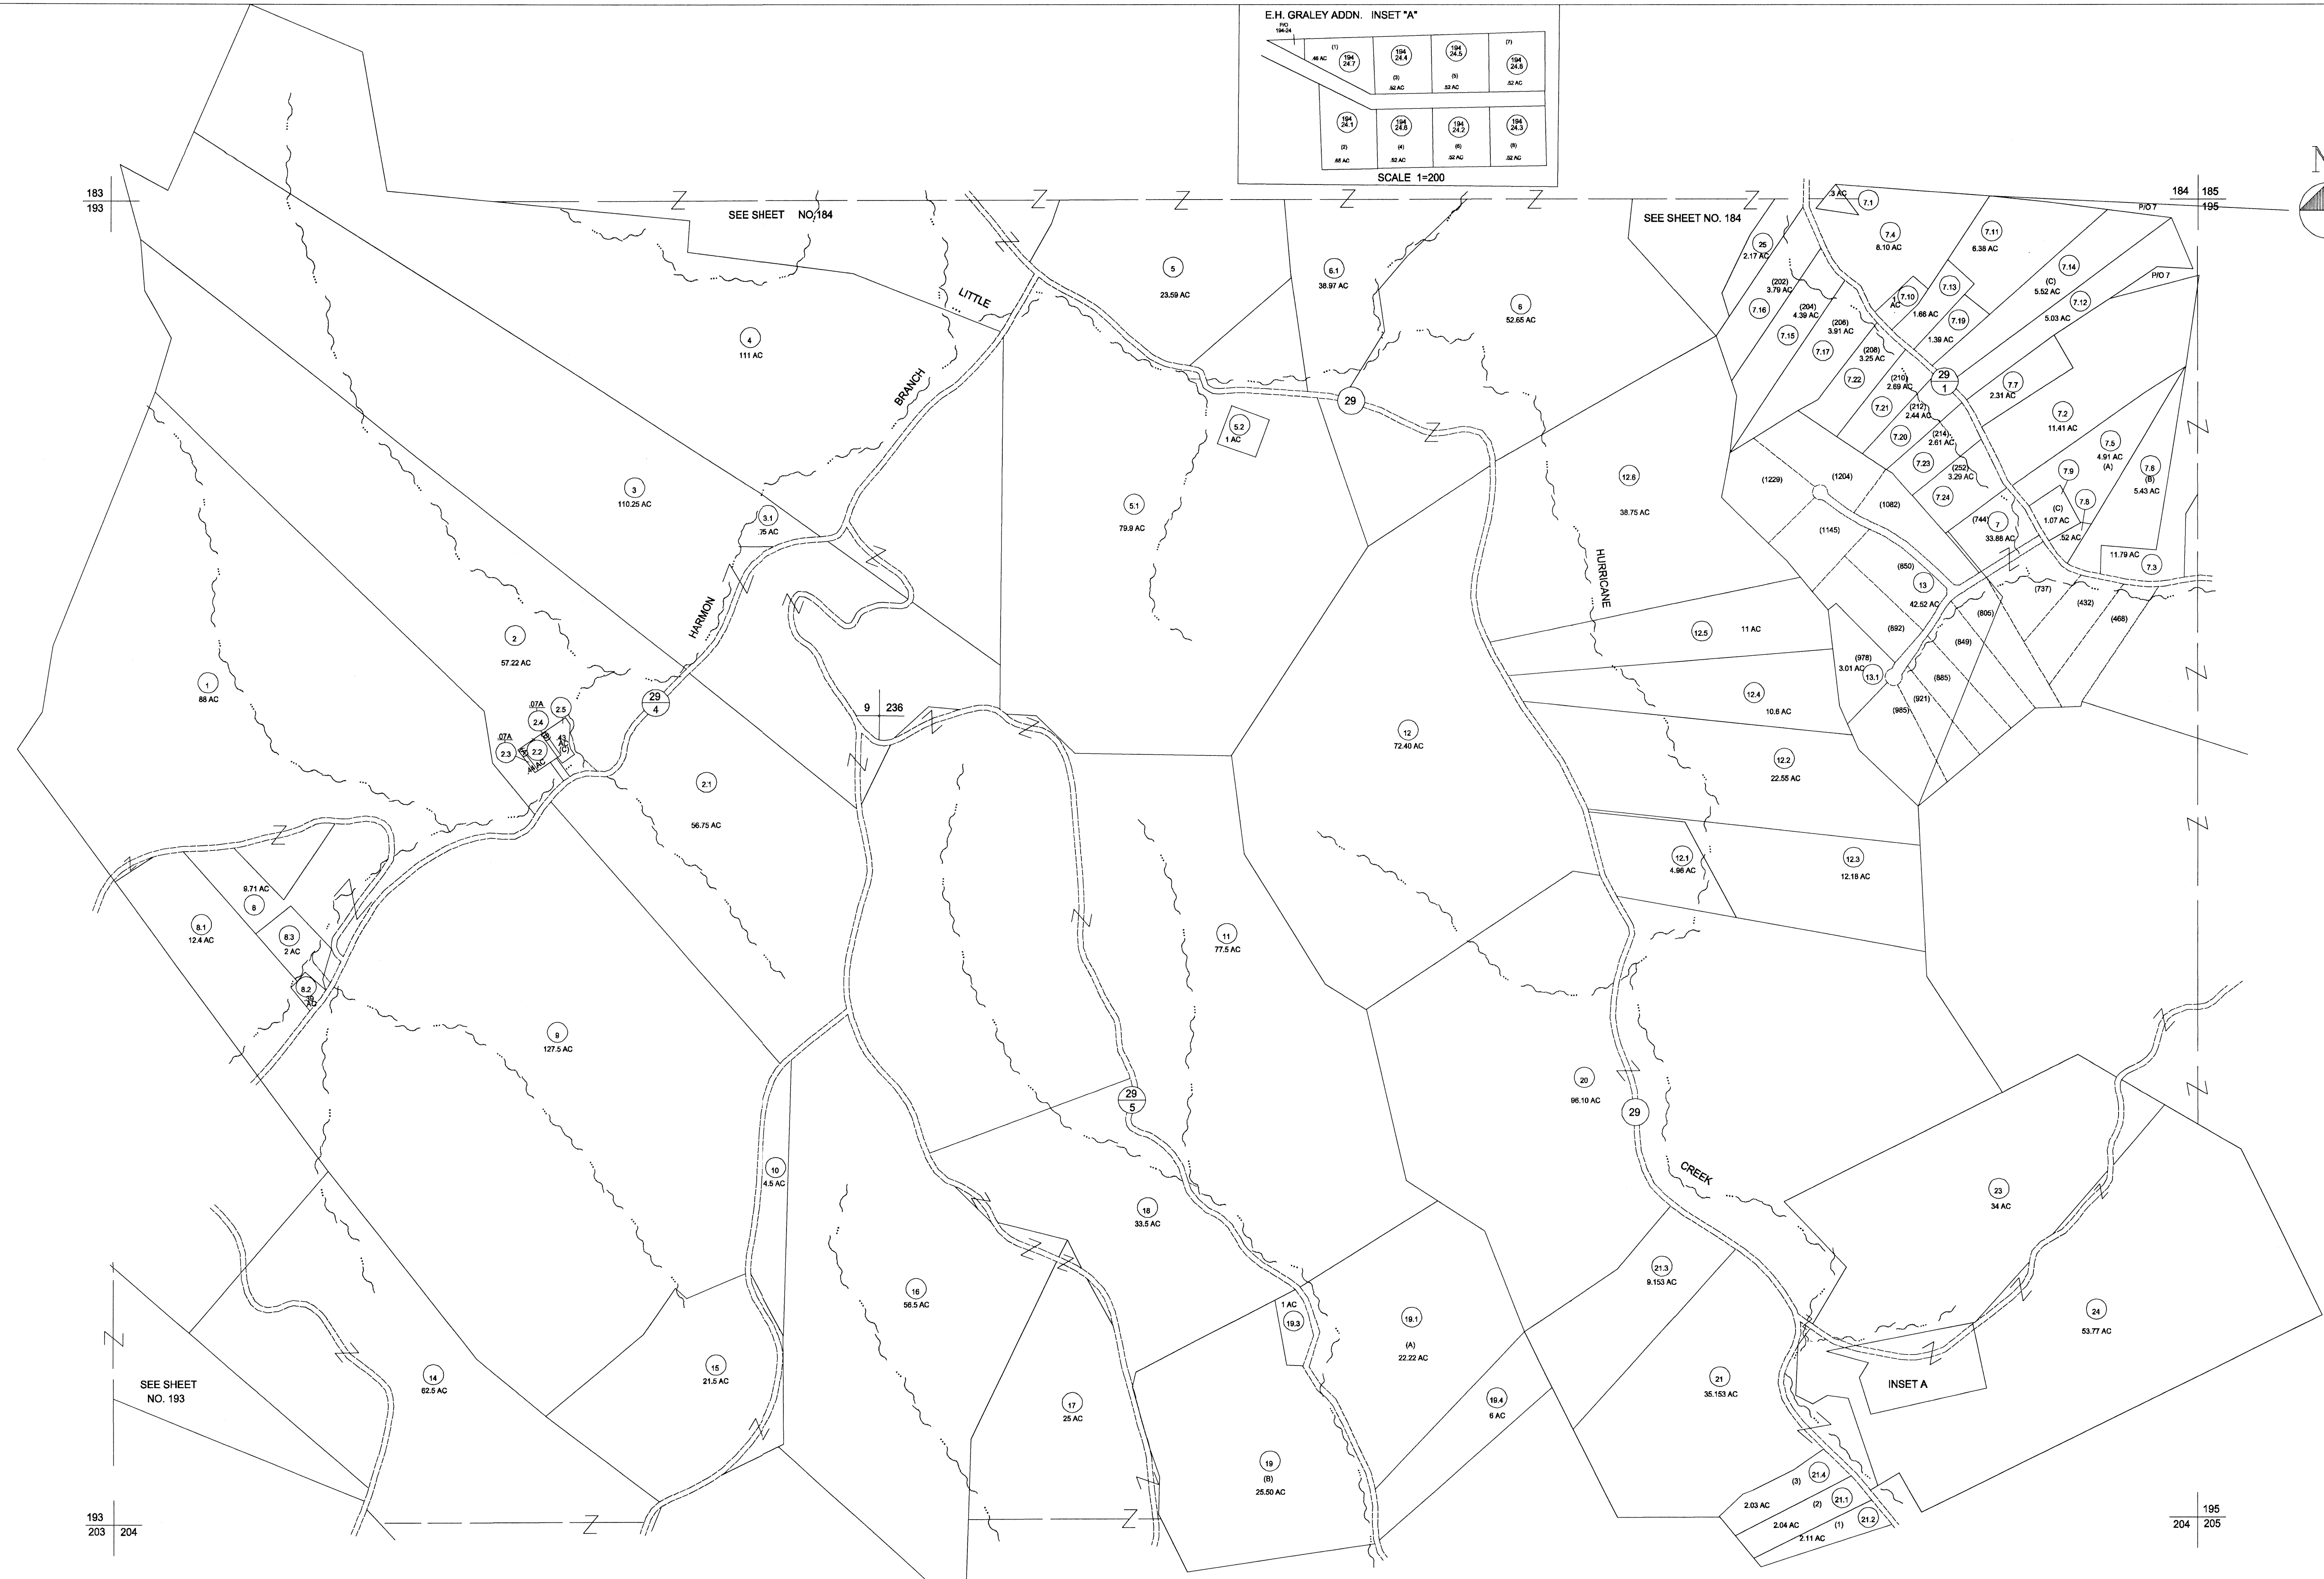

ALL TAX MAPS CREATED UNDER THE PROVISIONS OF REAPPRAISAL LEGISLATION ARE THE PROPERTY OF THE STATE OF WEST VIRGINIA AND THE REPRODUCTION, COPYING, DISTRIBUTION OR SALE OF SUCH TAX MAPS OR ANY COPIES THEREOF WITHOUT THE WRITTEN PERMISSION OF THE STATE TAX COMMISSIONER IS PROHIBITED BY LAW

1. CONVERTED TO CAD FILE 3/24/07

PUTNAM COUNTY
STATE OF WEST VIRGINIA

OFFICE OF ASSESSOR

DISTRICT
SCOTT

SHEET NO.: **194**

DATE, AERIAL PHOTOGRAPHY:
PHOTO NO.:

DATE, MAP:
SCALE: 1"= 400'

FOR TAX PURPOSES ONLY
PREPARED BY
PUTNAM COUNTY
ASSESSOR'S OFFICE
WINFIELD, WEST VIRGINIA

- PROPERTY LINE** _____
- EDGE OF PAVEMENT OR ROADWAY** _____
- CORPORATION LINE** - - - - -
- DISTRICT LINE** _____
- COUNTY LINE** _____
- STATE LINE** _____
- LAND HOOK** _____
- WATER** ~~~~~

LEGEND

- ORIGINAL LOT LINE** _____
- DEED LOT NUMBER** (15) _____
- PARCEL OR INDEX NO.** (99) _____
- IMPROVEMENT(S)** ○ _____
- RAILROAD** _____
- SCALED DIMENSION (S)** _____
- DEED DIMENSION (D)** _____
- CALCULATED DIMENSION (C)** _____

RESTRICTION

REVISIONS

KEY MAP

183 184 185
193 194 195
203 204 205