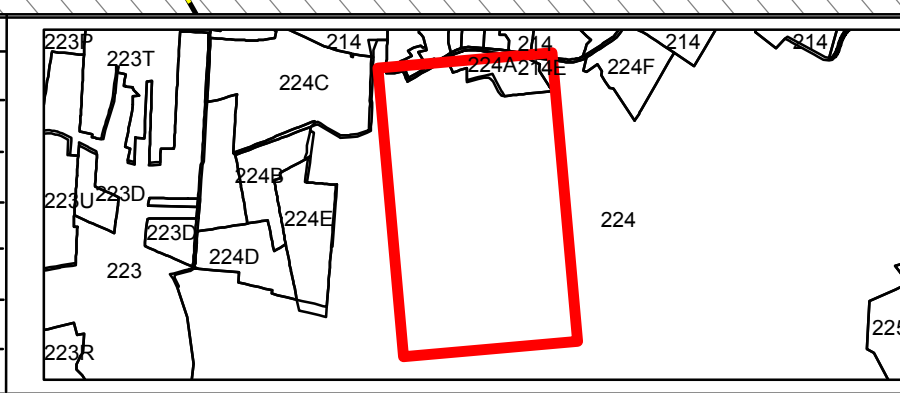

 PREPARED BY
 THE MAPPING / GIS STAFF OF:
 SHERRY L. HAYES
 PUTNAM COUNTY ASSESSOR
 3389 WINFIELD ROAD
 WINFIELD, WV 25213
 PHONE: (304) 586-0206
 FAX: (304) 586-0226
 Date: 11/7/2013

FOR TAX PURPOSES ONLY
 ALL TAX MAPS CREATED UNDER THE PROVISIONS OF REAPPRAISAL LEGISLATION ARE THE PROPERTY OF PUTNAM COUNTY WEST VIRGINIA AND THE REPRODUCTION, COPYING, DISTRIBUTION OR SALE OF SUCH TAX MAPS OR ANY COPIES THEREOF WITHOUT THE WRITTEN PERMISSION OF THE PUTNAM COUNTY ASSESSOR IS PROHIBITED BY LAW.

Legend	
Road ROW	Lot Lines
Parcel Boundary	Road Easement
Rail ROW	Parcel-Easement
Road-Rail ROW	Parcel-Road ROW
District	Parcel Hook
Utility_Easement	
23 Parcel Number	
001 Routing Number	
(12) Deed Lot Number	

Revisions	
1.	10/15/09 UPDATE SUPPLIED TO STATE (PAW)
2.	8/8/2013 PRINTED MAPS FOR DRAWER - PAW
3.	11/06/2013 UPDATE SUPPLIED TO STATE (PAW)
4.	
5.	
6.	
7.	



PUTNAM COUNTY
 STATE OF WEST VIRGINIA
 OFFICE OF ASSESSOR

District **SCOTT**
 Sheet No.: **224G**
 Date, Aerial Photography: **2010**
 Scale: **1" = 100'**