



13 506

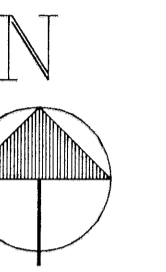

130 131

14 576

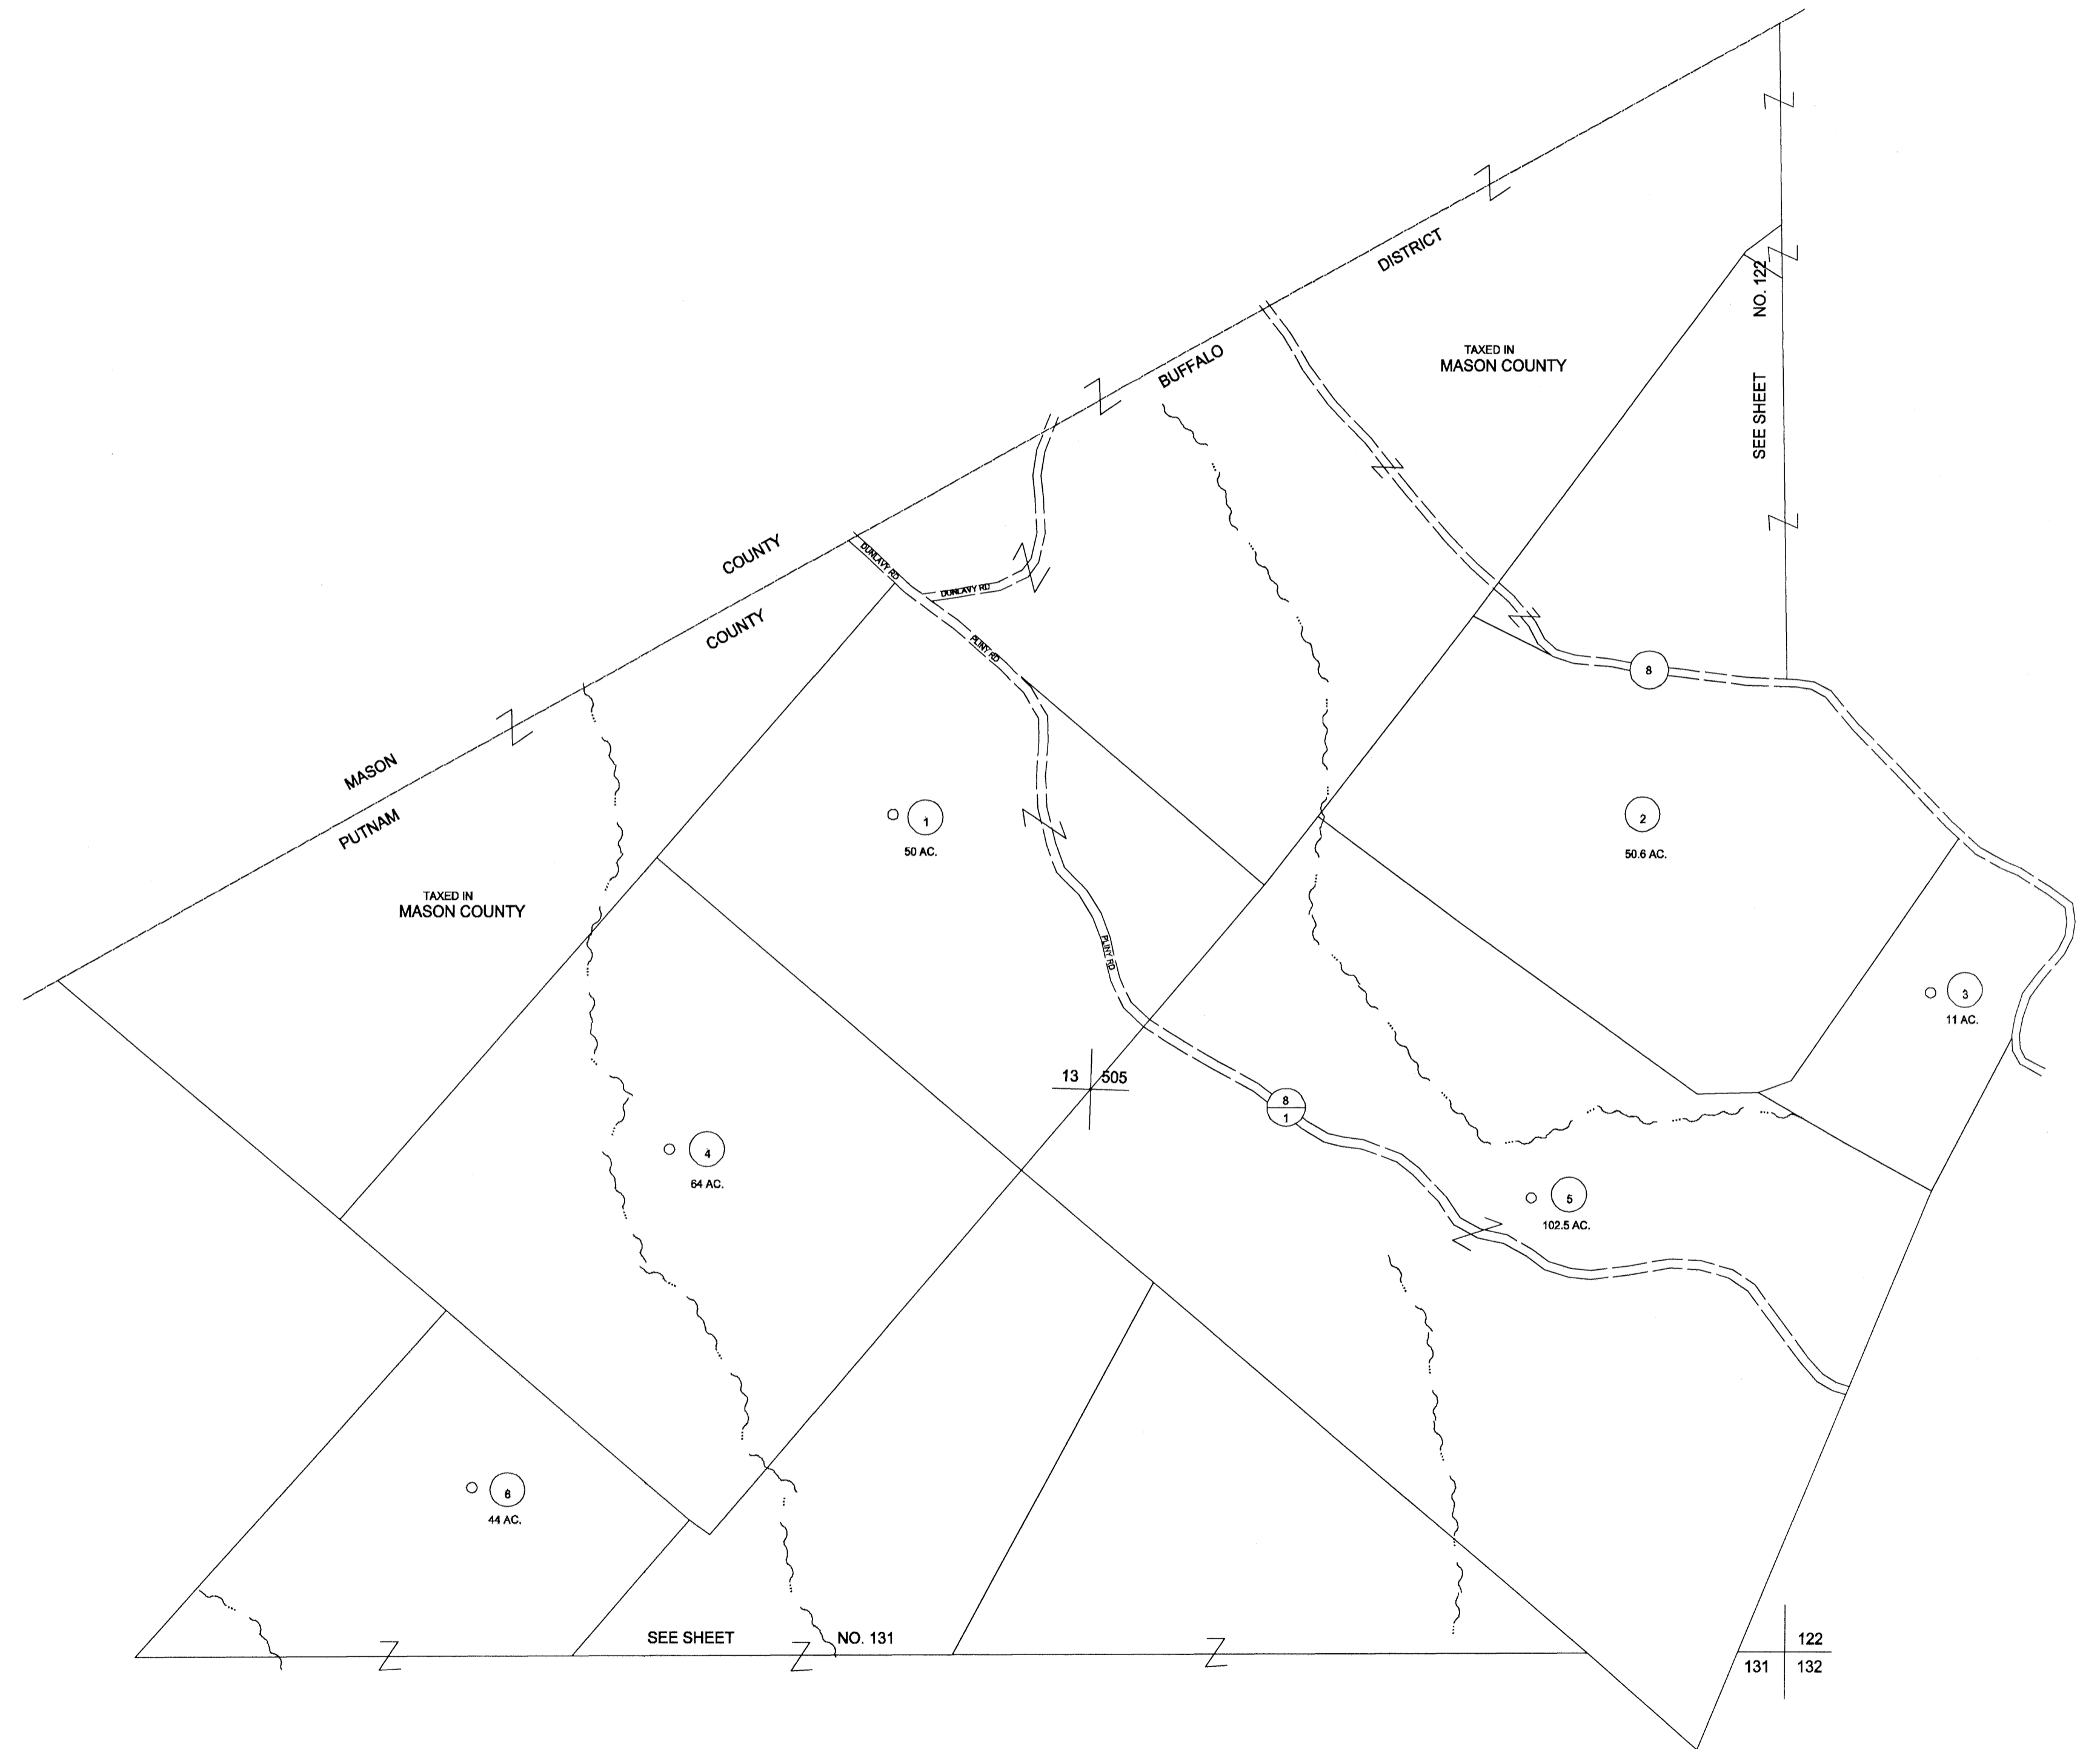

FOR TAX PURPOSES ONLY  
 PREPARED BY  
 PUTNAM COUNTY  
 ASSESSOR'S OFFICE  
 WINFIELD, WEST VIRGINIA

LEGEND	
PROPERTY LINE	——
EDGE OF PAVEMENT OR ROADWAY	———
CORPORATION LINE	- - - -
DISTRICT LINE	————
COUNTY LINE	————
STATE LINE	————
LAND HOOK	———
WATER	~~~~

ORIGINAL LOT LINE	———	(15)
DEED LOT NUMBER	(99)	
PARCEL OR INDEX NO.	○	
IMPROVEMENT(S)		
RAILROAD	———	(S)
SCALED DIMENSION	———	(D)
DEED DIMENSION	———	(C)
CALCULATED AREA	———	

RESTRICTION

ALL TAX MAPS CREATED UNDER THE PROVISIONS OF REAPPRAISAL LEGISLATION ARE THE PROPERTY OF THE STATE OF WEST VIRGINIA AND THE REPRODUCTION, COPYING, DISTRIBUTION OR SALE OF SUCH TAX MAPS OR ANY COPIES THEREOF WITHOUT THE WRITTEN PERMISSION OF THE STATE TAX COMMISSIONER IS PROHIBITED BY LAW.

REVISIONS
1. CONVERTED TO CAD FILE 6/16/97

KEY MAP	
121	122
130	131 132

**PUTNAM COUNTY**  
**STATE OF WEST VIRGINIA**  
 OFFICE OF ASSESSOR

DISTRICT	<b>BUFFALO</b>
SHEET NO.:	121
DATE, AERIAL PHOTOGRAPHY:	DATE, MAP:
PHOTO NO.:	SCALE: 1"= 400'