


133 134
143 144

SEE SHEET NO. 134

134 135
144 145

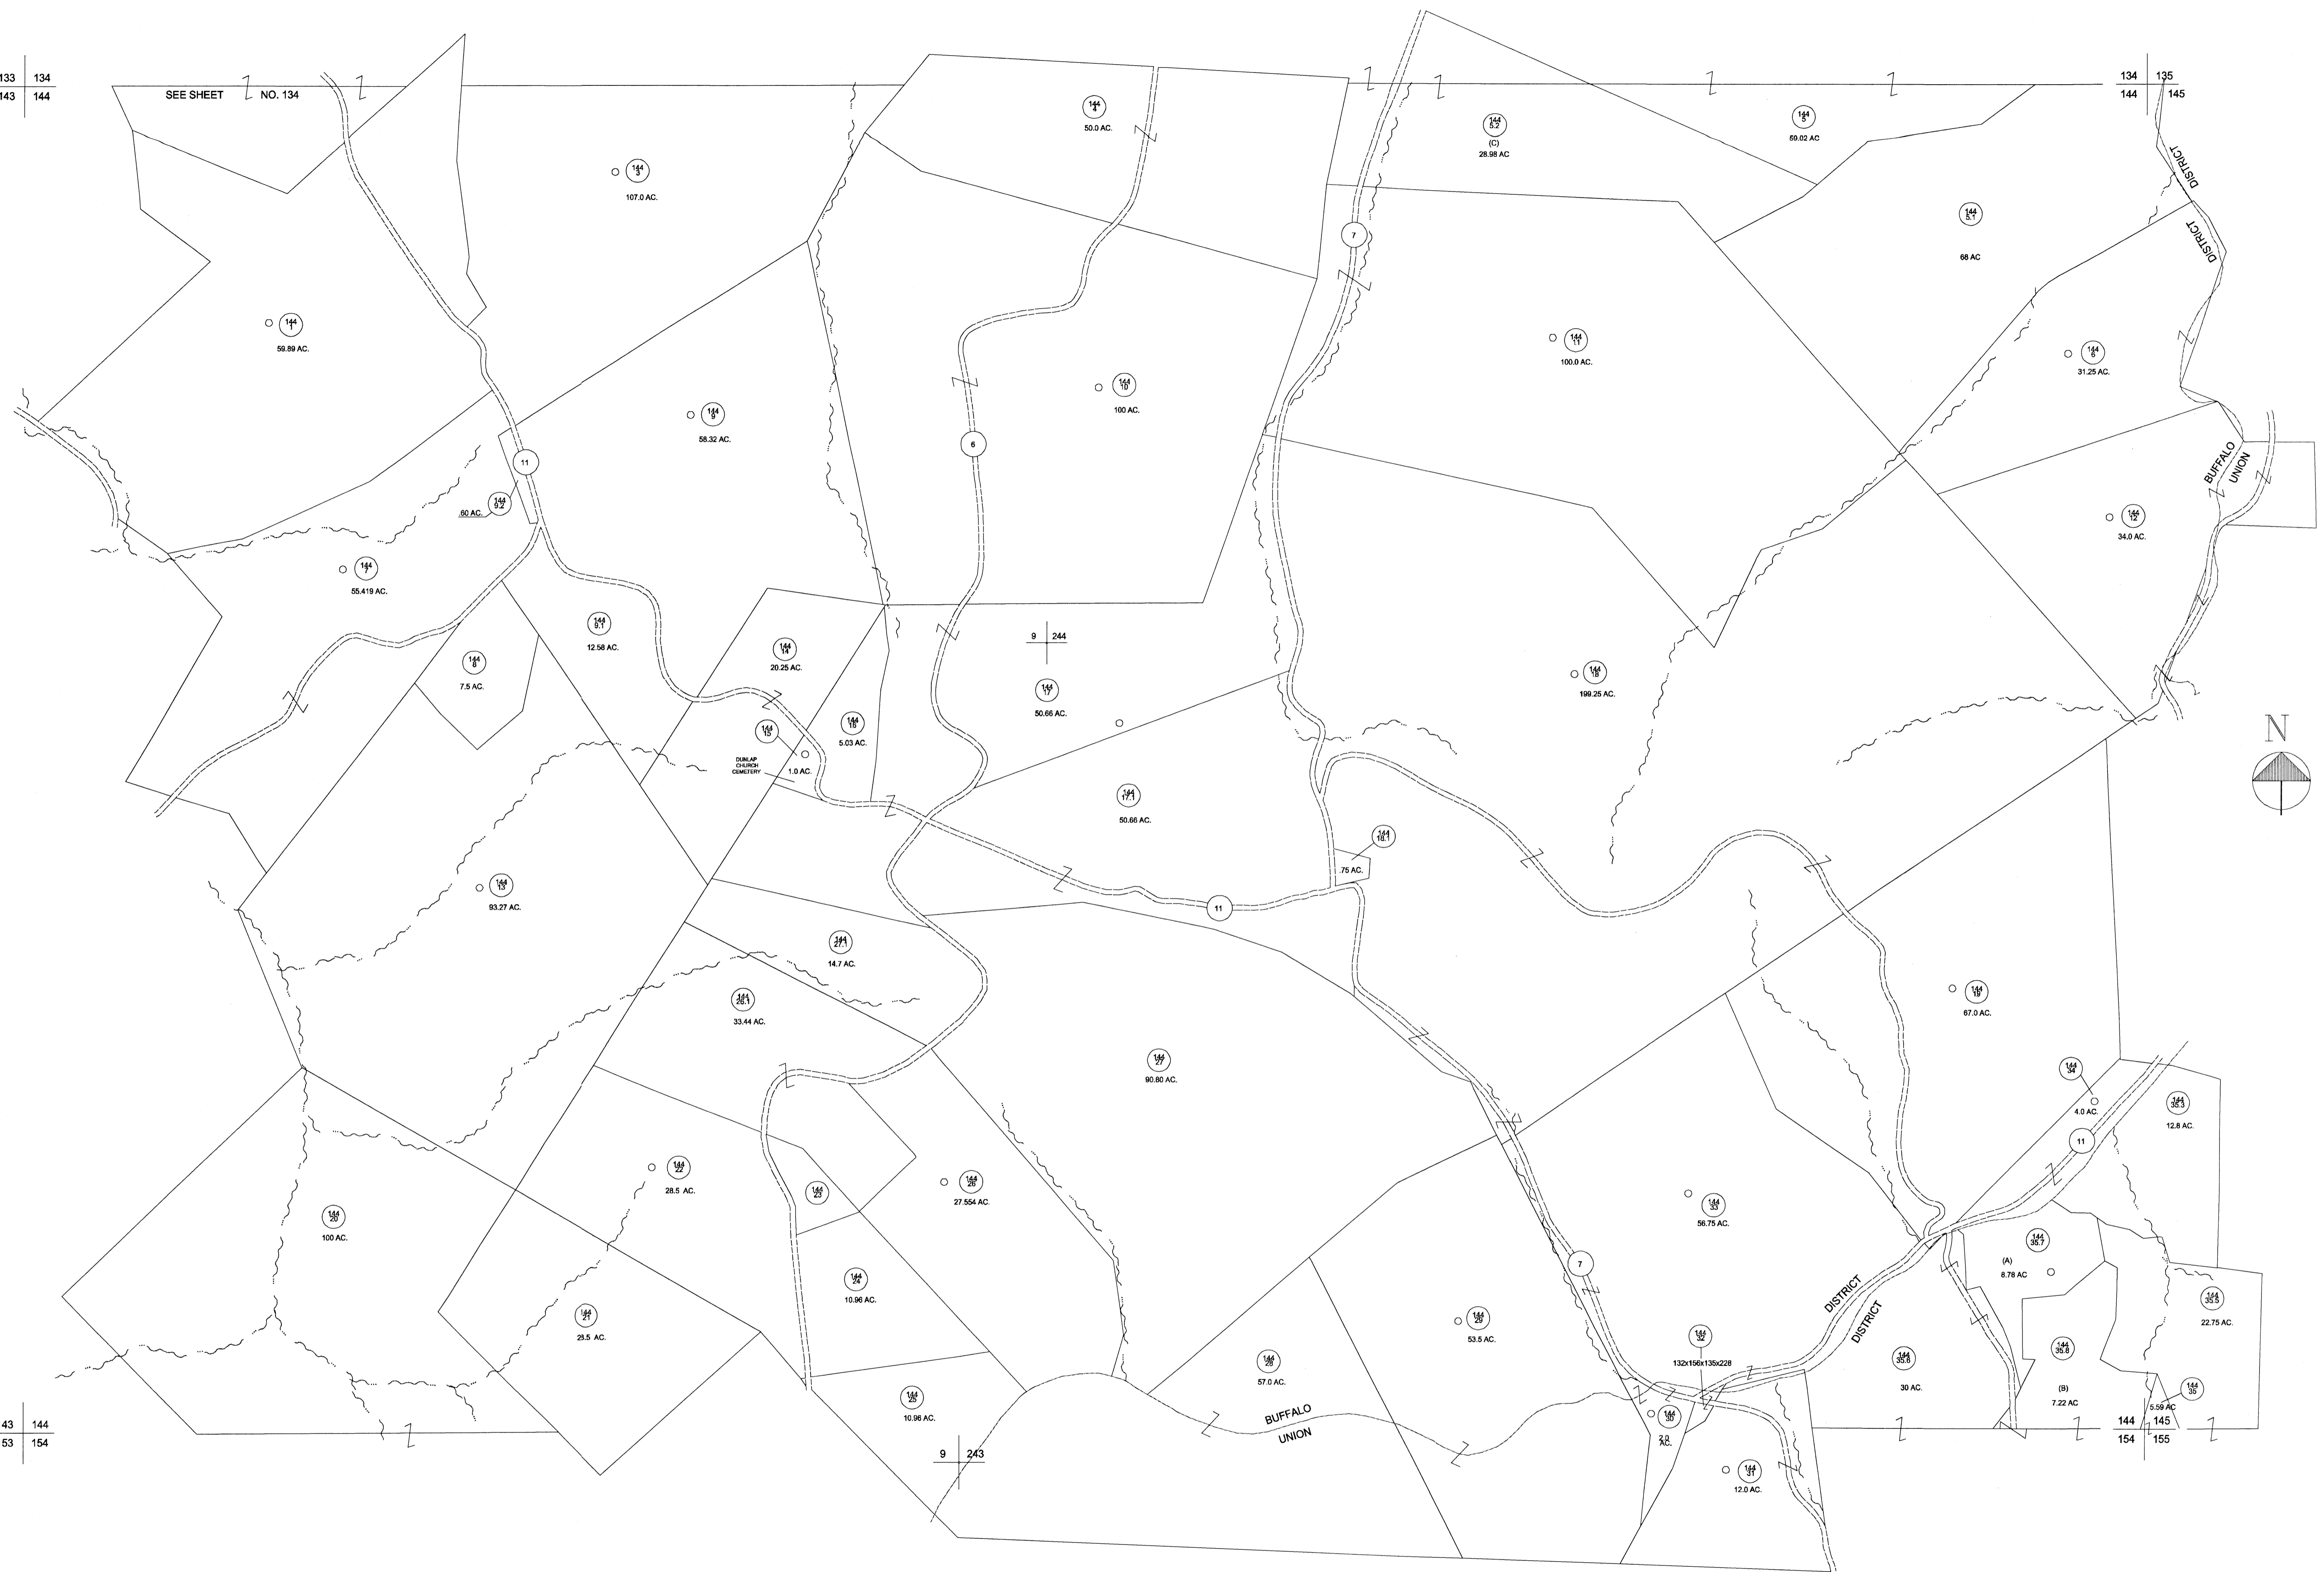

143 144
153 154

FOR TAX PURPOSES ONLY
PREPARED BY
PUTNAM COUNTY
ASSESSOR'S OFFICE
WINFIELD, WEST VIRGINIA

LEGEND	
PROPERTY LINE	ORIGINAL LOT LINE
EDGE OF PAVEMENT OR ROADWAY	DEED LOT NUMBER
CORPORATION LINE	PARCEL OR INDEX NO.
DISTRICT LINE	IMPROVEMENT(S)
COUNTY LINE	RAILROAD
STATE LINE	SCALED DIMENSION
LAND HOOK	DEED DIMENSION
WATER	CALCULATED AREA

RESTRICTION	REVISIONS
ALL TAX MAPS CREATED UNDER THE PROVISIONS OF REAPPRAISAL LEGISLATION ARE THE PROPERTY OF THE STATE OF WEST VIRGINIA AND THE REPRODUCTION, COPYING, DISTRIBUTION OR SALE OF SUCH TAX MAPS OR ANY COPIES THEREOF WITHOUT THE WRITTEN PERMISSION OF THE STATE TAX COMMISSIONER IS PROHIBITED BY LAW	
	1. CONVERTED TO CAD FILE 6/18/97

KEY MAP
133 134 135 143 144 145 153 154 155

PUTNAM COUNTY
STATE OF WEST VIRGINIA
OFFICE OF ASSESSOR

DISTRICT	SHEET NO.:
BUFFALO - UNION	144
DATE, AERIAL PHOTOGRAPHY: PHOTO NO.:	DATE, MAP: SCALE: 1"= 400'