
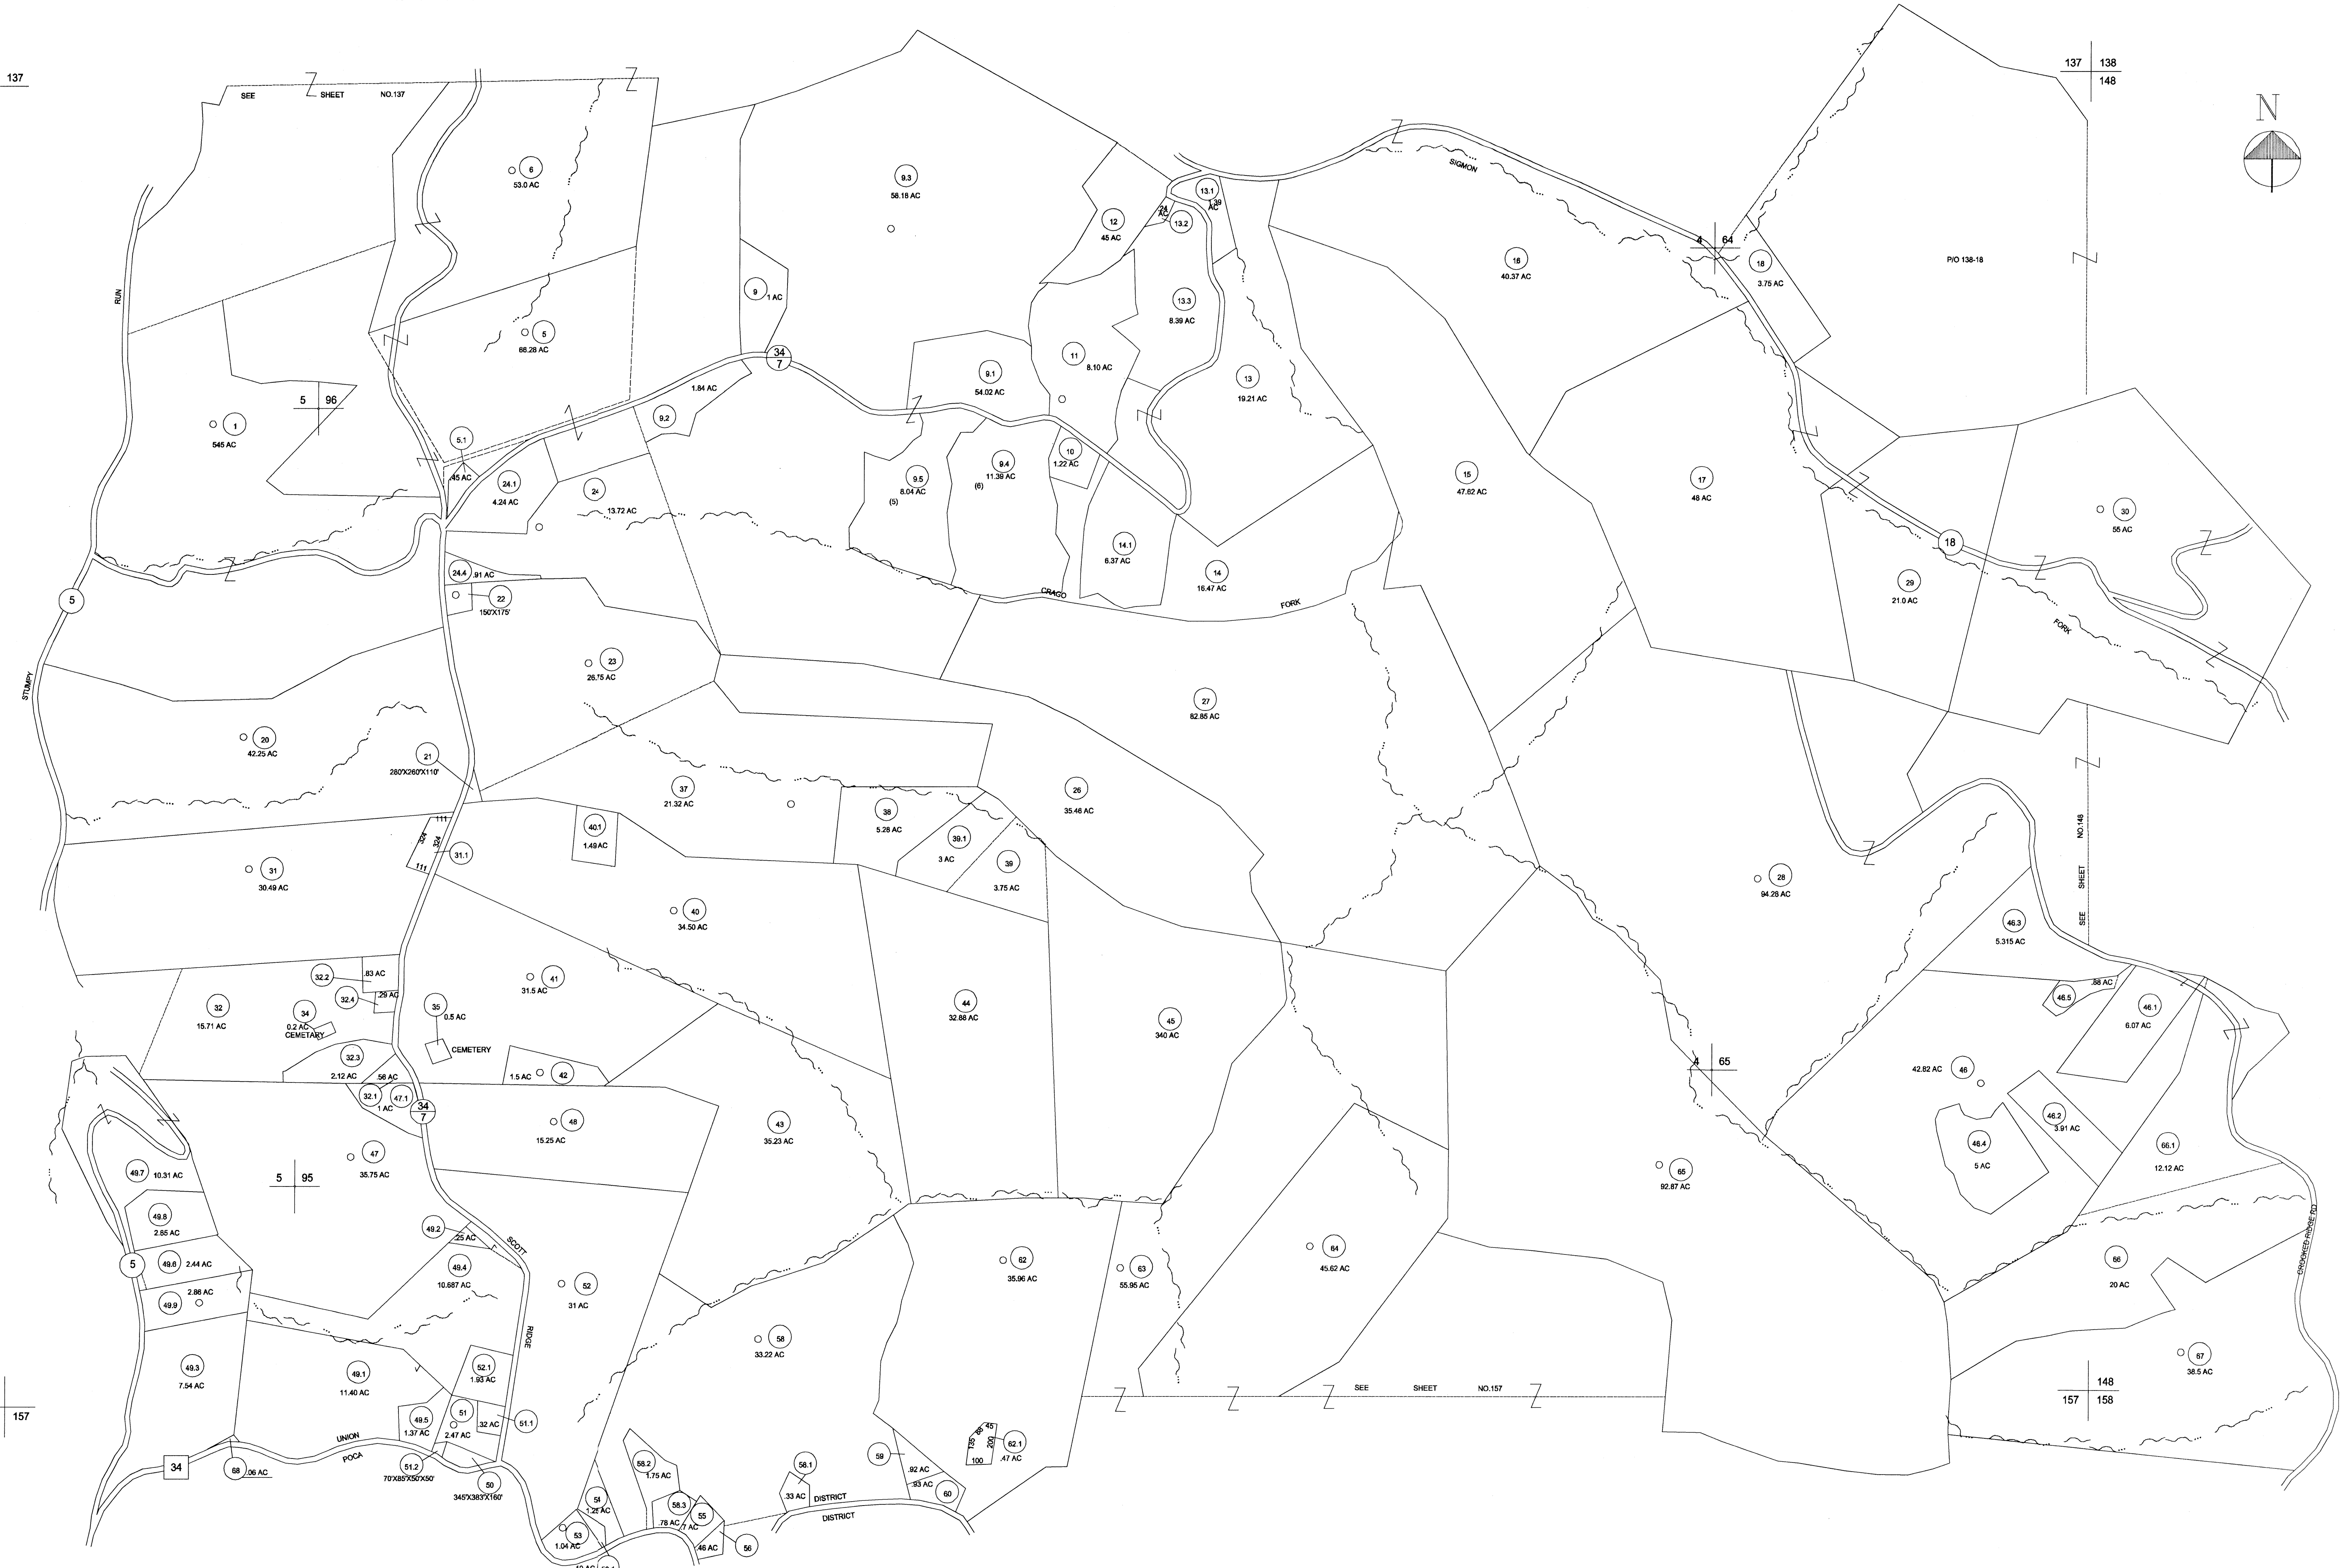


136 137
146

137 138
148

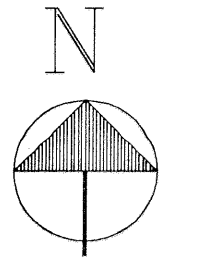

146 157
156

DISTRICT		UNION	
SHEET NO.:		147	
DATE, AERIAL PHOTOGRAPHY:	PHOTO NO.:	DATE, MAP:	SCALE: 1"= 400'

PUTNAM COUNTY
STATE OF WEST VIRGINIA
OFFICE OF ASSESSOR

KEY MAP	
136	137 138
146	147 148
156	157 158

REVISIONS
1. CONVERTED TO CAD FILE 6/25/97

RESTRICTION

ALL TAX MAPS CREATED UNDER THE PROVISIONS OF REAPPRAISAL LEGISLATION ARE THE PROPERTY OF THE STATE OF WEST VIRGINIA AND THE REPRODUCTION, COPYING, DISTRIBUTION OR SALE OF SUCH TAX MAPS OR ANY COPIES THEREOF WITHOUT THE WRITTEN PERMISSION OF THE STATE TAX COMMISSIONER IS PROHIBITED BY LAW.

LEGEND	
PROPERTY LINE	———
EDGE OF PAVEMENT OR ROADWAY	———
CORPORATION LINE	———
DISTRICT LINE	———
COUNTY LINE	———
STATE LINE	———
LAND HOOK	———
WATER	———
ORIGINAL LOT LINE	○ (15)
DEED LOT NUMBER	○ (99)
PARCEL OR INDEX NO.	○
IMPROVEMENT(S)	○
RAILROAD	——— (S)
SCALED DIMENSION	(S)
DEED DIMENSION	(D)
CALCULATED AREA	(C)

FOR TAX PURPOSES ONLY
PREPARED BY
MICHAEL BAKER, JR., INC.
CONSULTING ENGINEERS
ROCHESTER, PENNSYLVANIA