


147 148
157 158

148 149
158

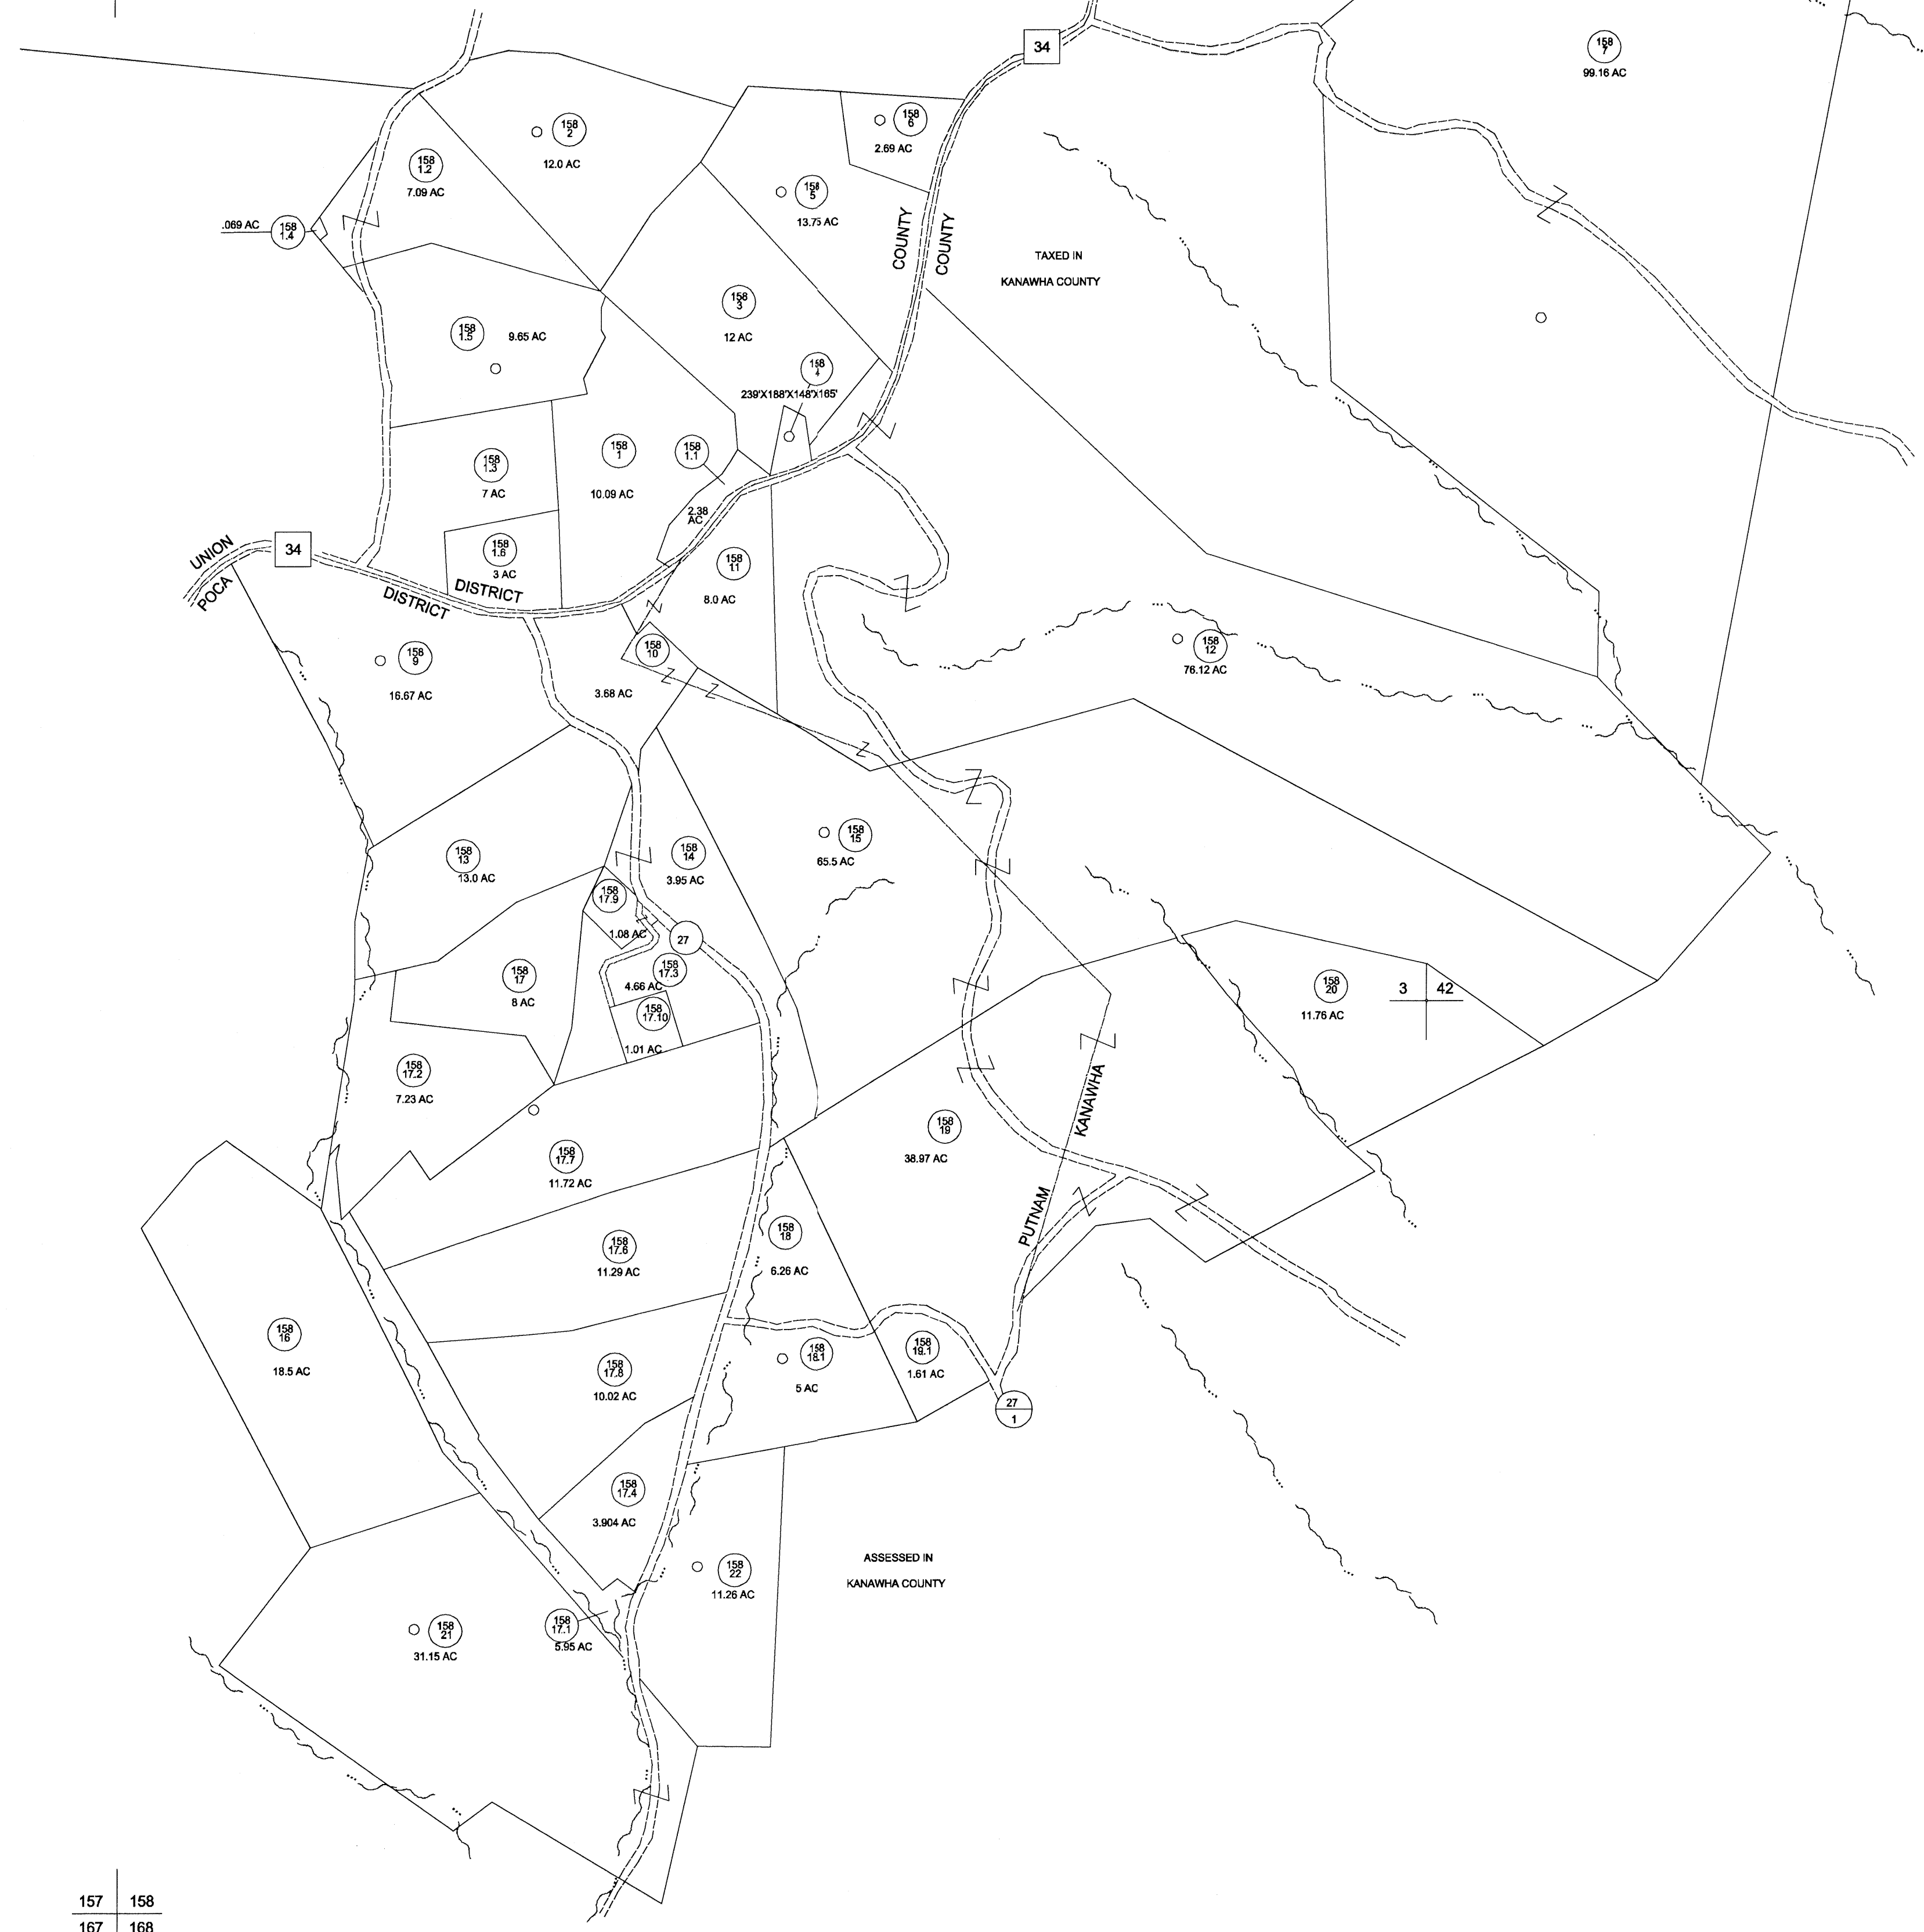

157 158
167 168

158
168

FOR TAX PURPOSES ONLY
 PREPARED BY
 PUTNAM COUNTY
 ASSESSOR'S OFFICE
 WINFIELD, WEST VIRGINIA

LEGEND	
PROPERTY LINE	—————
EDGE OF PAVEMENT OR ROADWAY	—————
CORPORATION LINE	—————
DISTRICT LINE	—————
COUNTY LINE	—————
STATE LINE	—————
LAND HOOK	—————
WATER	~~~~~
ORIGINAL LOT LINE	(15)
DEED LOT NUMBER	(99)
PARCEL OR INDEX NO.	(99)
IMPROVEMENT(S)	○
RAILROAD	—————
SCALED DIMENSION	(S)
DEED DIMENSION	(D)
CALCULATED AREA	(C)

RESTRICTION

ALL TAX MAPS CREATED UNDER THE PROVISIONS OF REAPPRAISAL LEGISLATION ARE THE PROPERTY OF THE STATE OF WEST VIRGINIA AND THE REPRODUCTION, COPYING, DISTRIBUTION OR SALE OF SUCH TAX MAPS OR ANY COPIES THEREOF WITHOUT THE WRITTEN PERMISSION OF THE STATE TAX COMMISSIONER IS PROHIBITED BY LAW

REVISIONS	KEY MAP
	147 148 149
	157 158
	167 168
1. CONVERTED TO CAD FILE 6/26/97	

PUTNAM COUNTY
STATE OF WEST VIRGINIA

OFFICE OF ASSESSOR

DISTRICT **UNION-POCA**

SHEET NO.: **158**

DATE, AERIAL PHOTOGRAPHY: DATE, MAP:
 PHOTO NO.: SCALE: 1"= 400'