


165 166
175 176

6 131


166 167
176 177

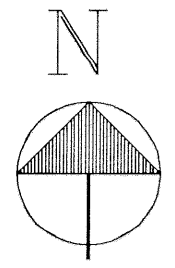

175 176
185 186

6 132

176 177
186 187

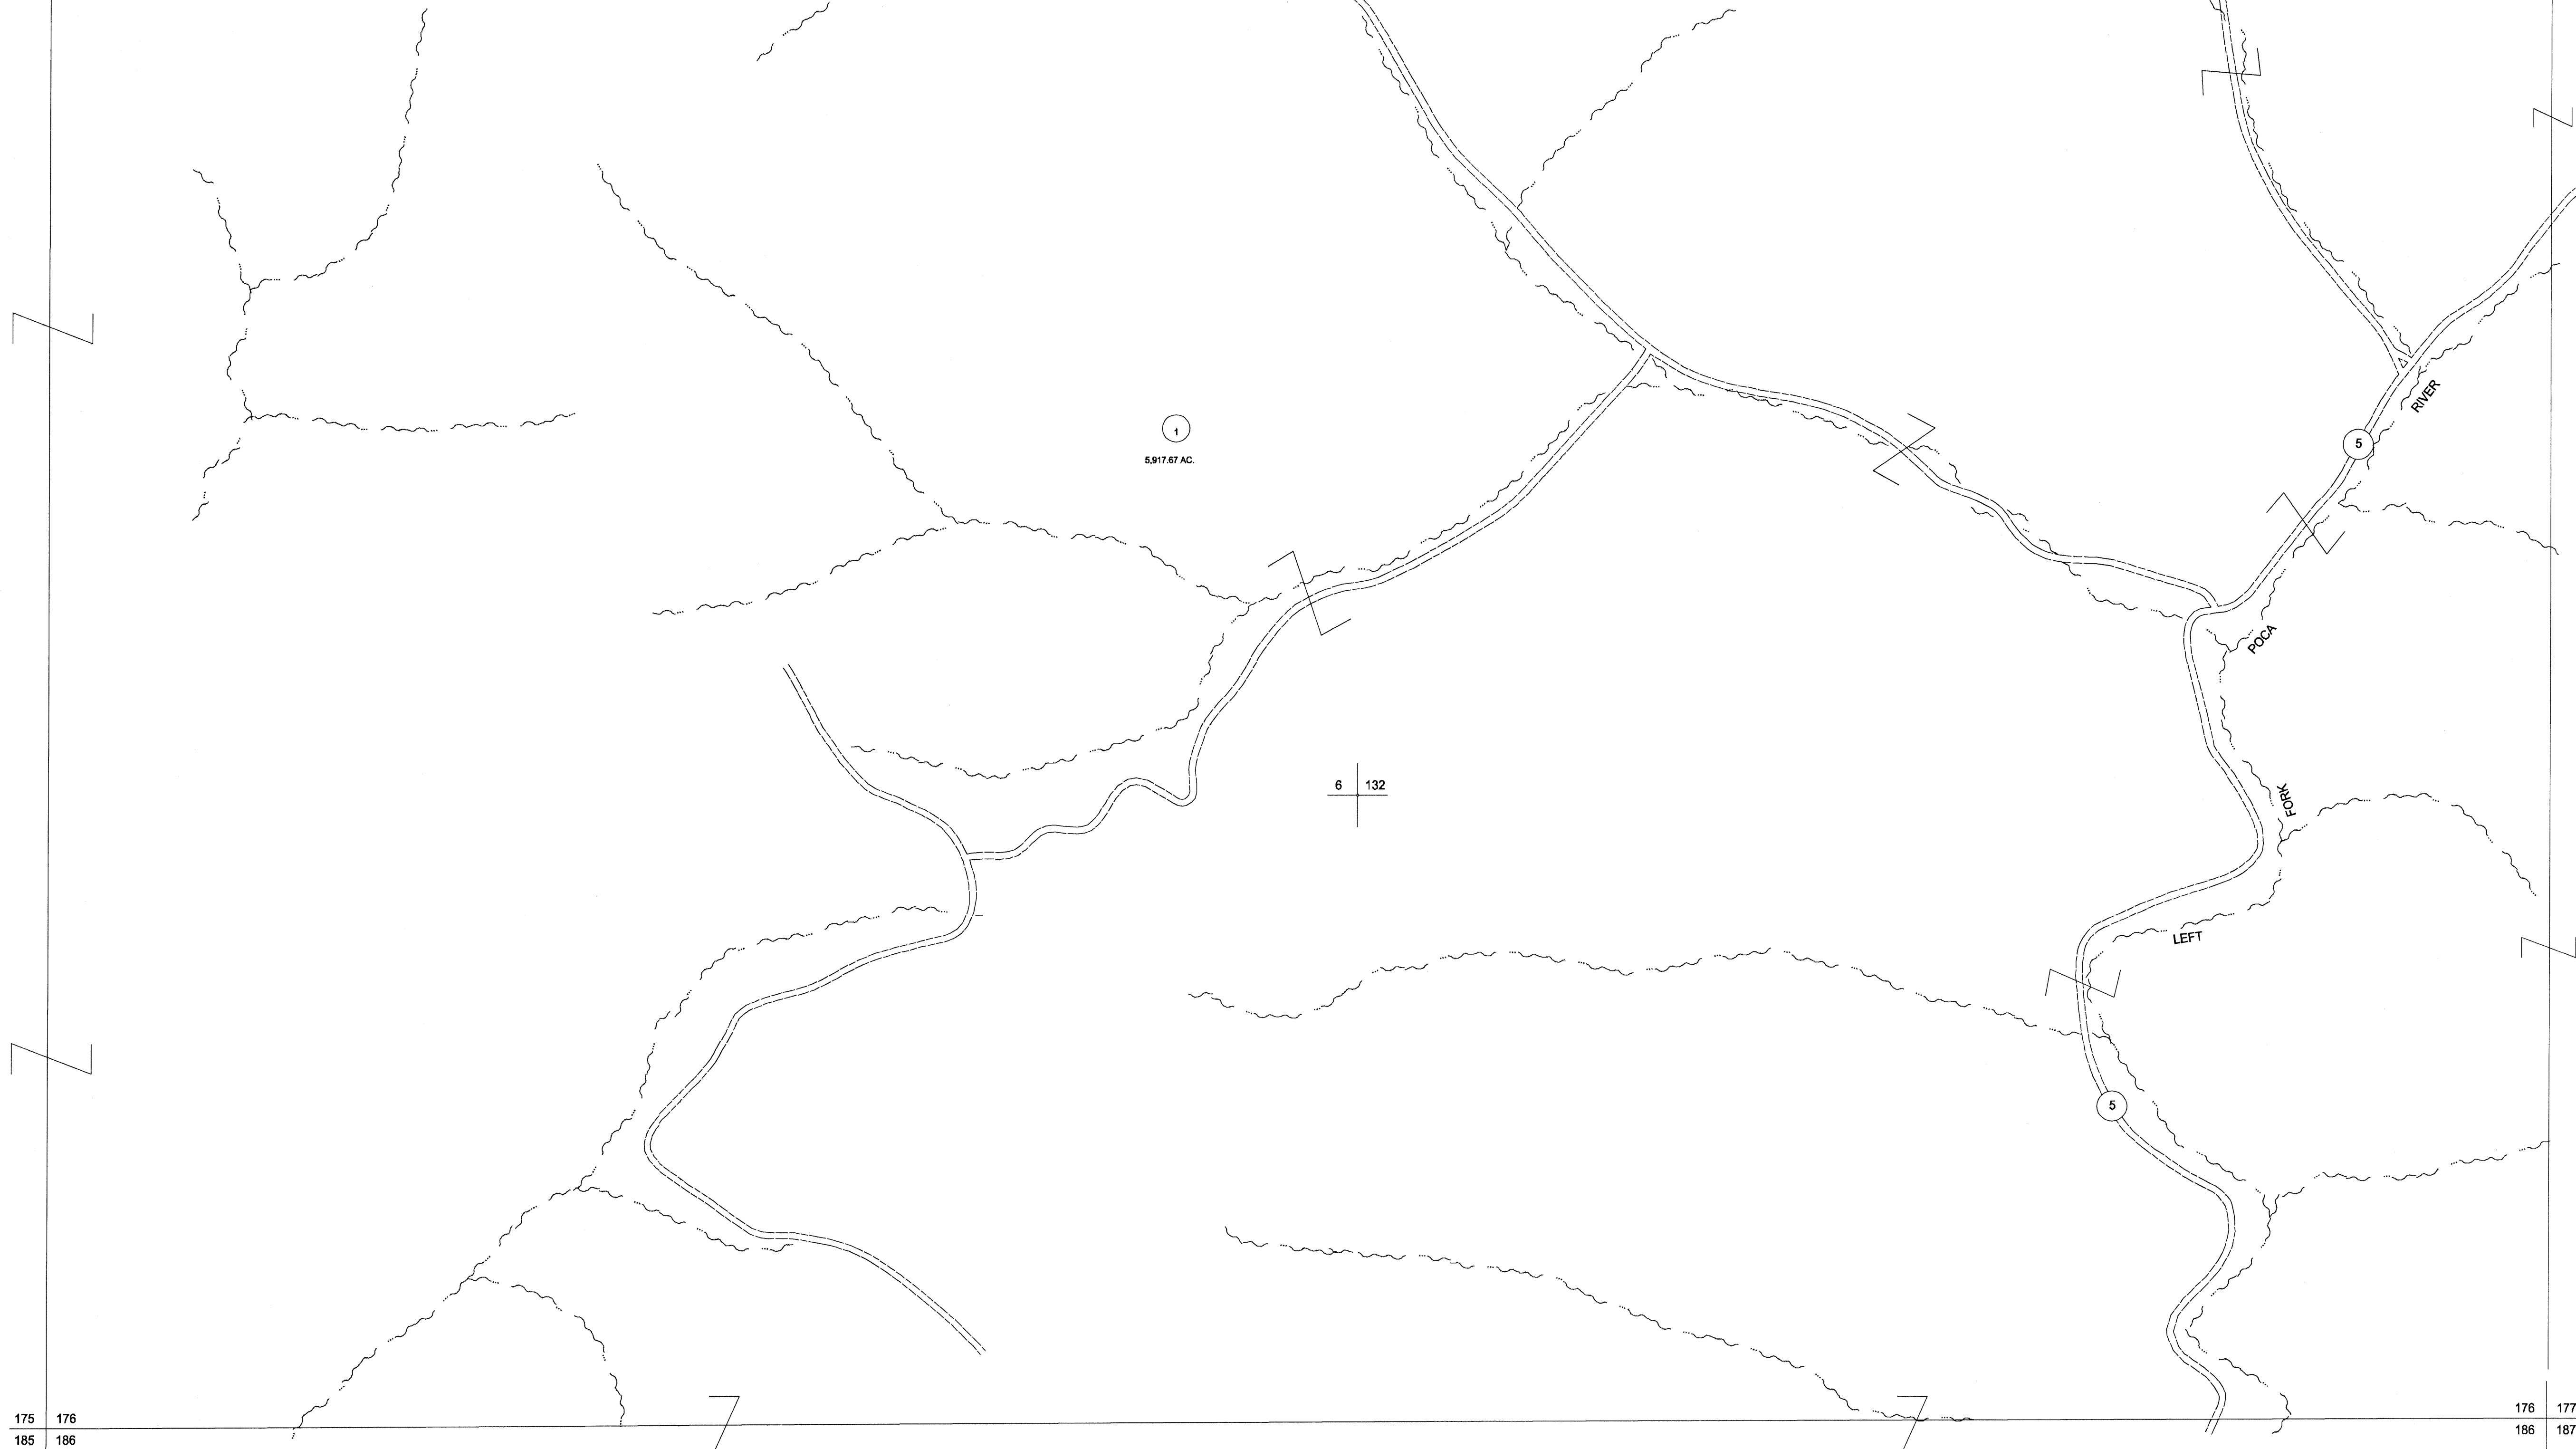

FOR TAX PURPOSES ONLY
PREPARED BY
PUTNAM COUNTY
ASSESSOR'S OFFICE
WINFIELD, WEST VIRGINIA

LEGEND	
PROPERTY LINE	———
EDGE OF PAVEMENT OR ROADWAY	———
CORPORATION LINE	- - - - -
DISTRICT LINE	———
COUNTY LINE	———
STATE LINE	———
LAND HOOK	———
WATER	~~~~~

ORIGINAL LOT LINE	(15)
DEED LOT NUMBER	⑨
PARCEL OR INDEX NO. IMPROVEMENT(S)	○
RAILROAD	(S)
SCALED DIMENSION	(D)
DEED DIMENSION	(C)
CALCULATED AREA	(C)

RESTRICTION

ALL TAX MAPS CREATED UNDER THE PROVISIONS OF REAPPRAISAL LEGISLATION ARE THE PROPERTY OF THE STATE OF WEST VIRGINIA AND THE REPRODUCTION, COPYING, DISTRIBUTION OR SALE OF SUCH TAX MAPS OR ANY COPIES THEREOF WITHOUT THE WRITTEN PERMISSION OF THE STATE TAX COMMISSIONER IS PROHIBITED BY LAW

REVISIONS
1. CONVERTED TO CAD FILE 7/9/97

KEY MAP		
165	166	167
175	176	177
185	186	187

PUTNAM COUNTY
STATE OF WEST VIRGINIA
OFFICE OF ASSESSOR

DISTRICT	
POCA	
SHEET NO.:	176
DATE, AERIAL PHOTOGRAPHY: 1958	DATE, MAP: 1959
PHOTO NO.:	SCALE: 1"= 400'