

SCOTT DISTRICT


P/O 42

**FOR TAX PURPOSES ONLY
PREPARED BY**
**SHERRY L. HAYES
PUTNAM COUNTY ASSESSOR**
MAPPING / GIS DEPARTMENT

ALL TAX MAPS CREATED UNDER THE PROVISIONS OF REAPPRAISAL LEGISLATION ARE THE PROPERTY OF PUTNAM COUNTY WEST VIRGINIA AND THE REPRODUCTION, COPYING, DISTRIBUTION OR SALE OF SUCH TAX MAPS OR ANY COPIES THEREOF WITHOUT THE WRITTEN PERMISSION OF THE PUTNAM COUNTY ASSESSOR IS PROHIBITED BY LAW.

Road ROW	Lot Lines	Utility Easement
Parcel Boundary	Road Easement	Parcel Number
Rail ROW	Parcel-Easement	Routing Number
Road-Rail ROW	Parcel-Road ROW	Deed Lot Number
District	Parcel Hook	

Revisions	

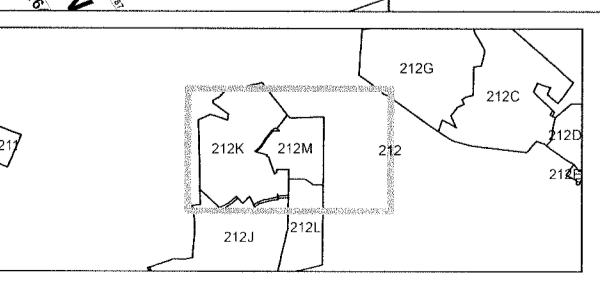

PUTNAM COUNTY
STATE OF WEST VIRGINIA
OFFICE OF ASSESSOR

District **TEAYS VALLEY**
Sheet No.: **212M**
Date, Aerial Photography: 2010
Scale: 1" = 100'