



MOOREFIELD PLACE
INSET 3

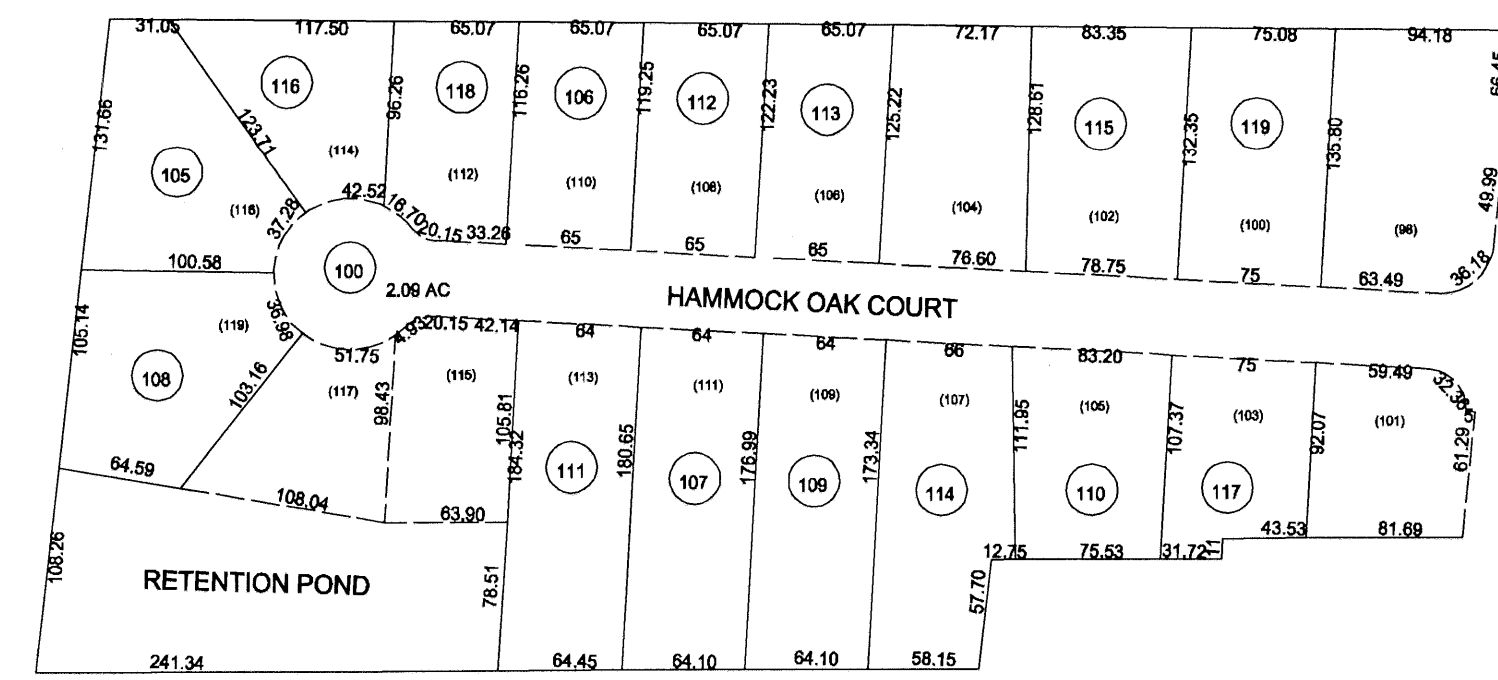


GLENWOOD SUBD
SCALE: 1"=100'
INSET NO. 4

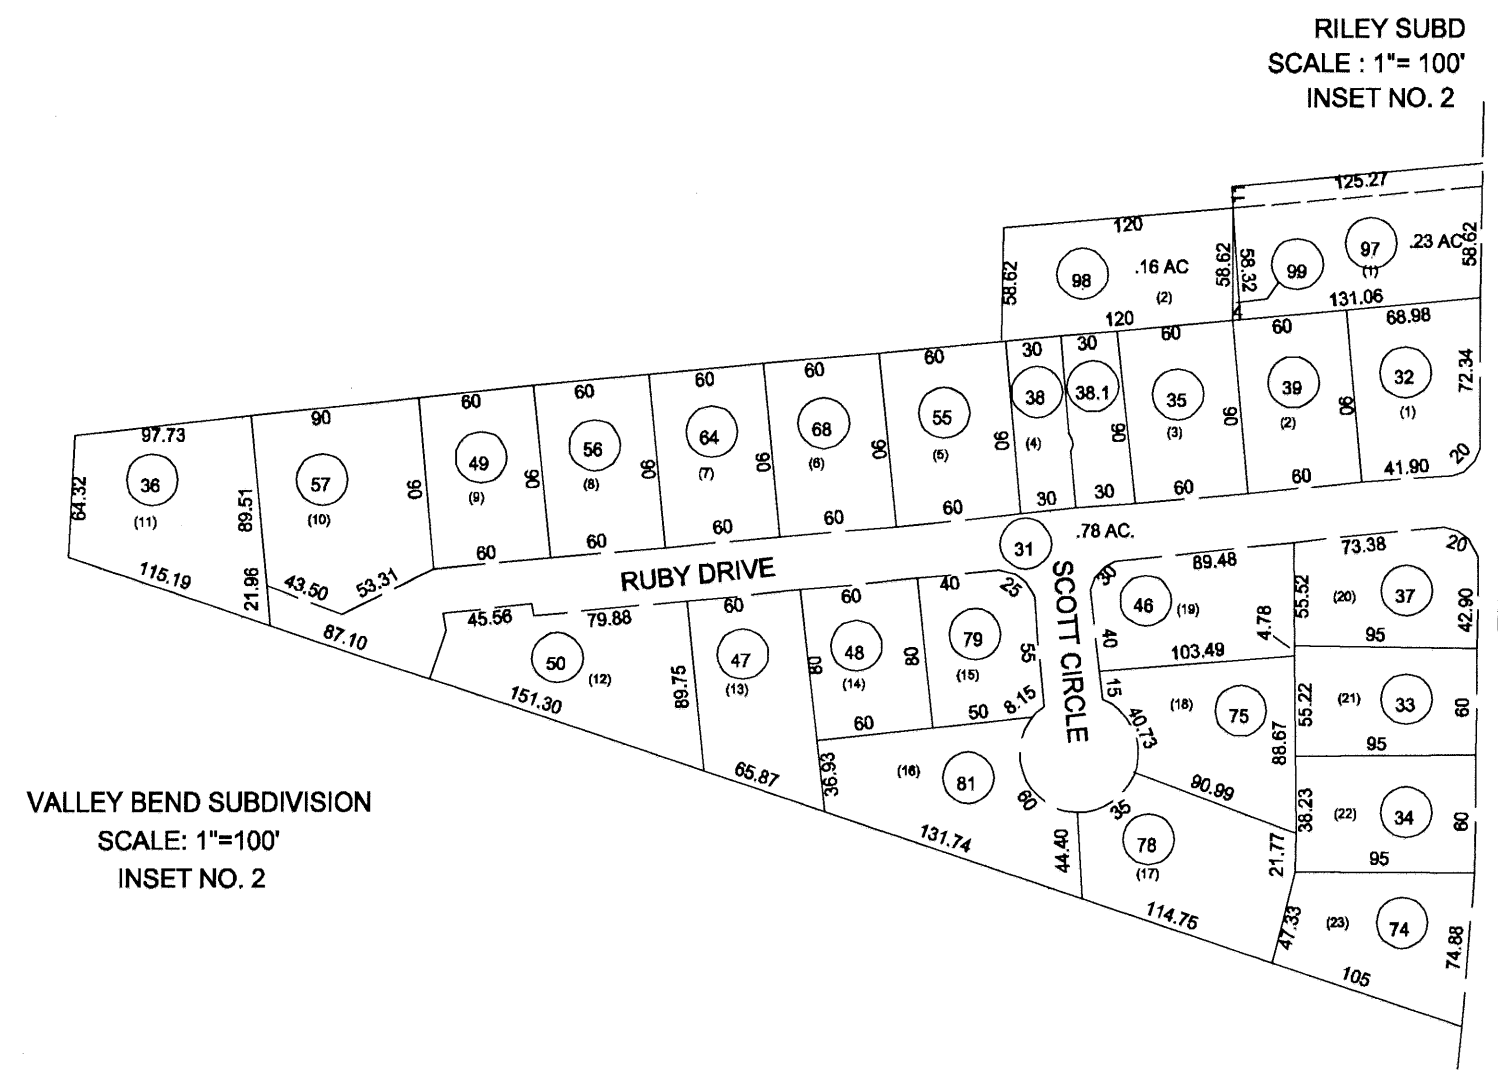


RILEY SUBD
SCALE: 1"=100'
INSET NO. 2

VALLEY BEND SUBDIVISION
SCALE: 1"=100'
INSET NO. 2

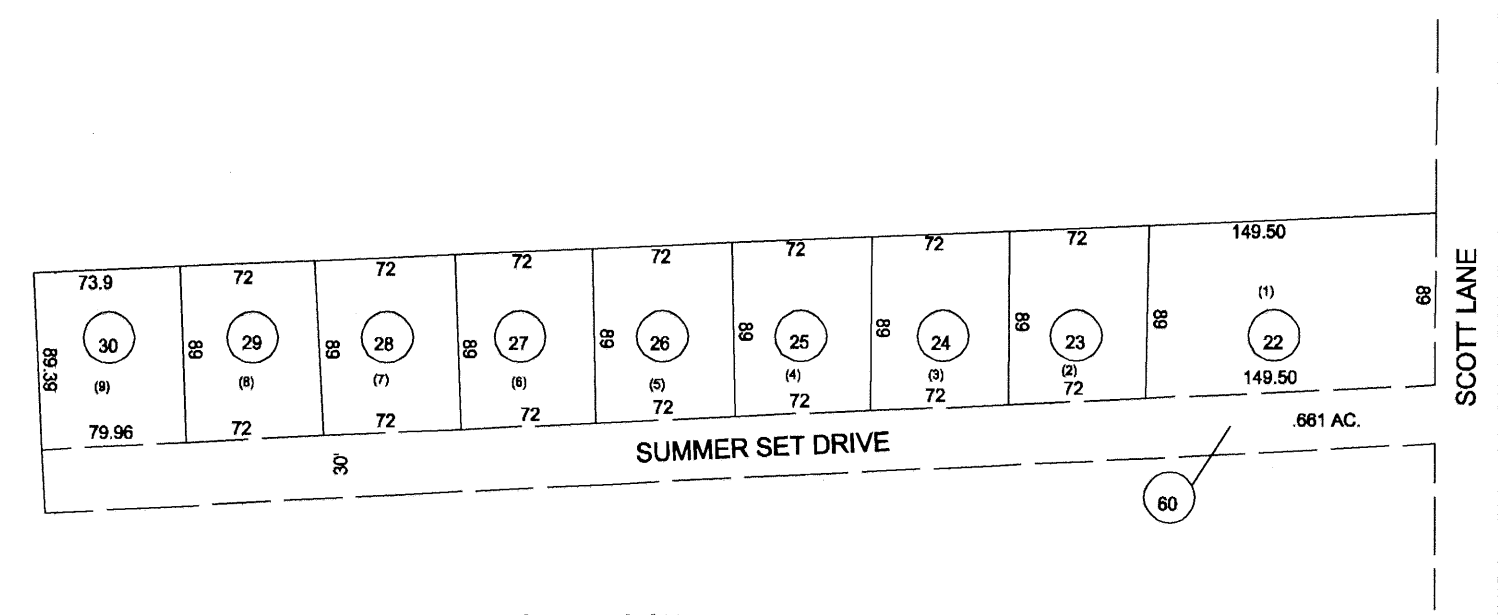

SUMMER SET DRIVE SUBDIVISION
SCALE: 1"=100'
INSET NO. 1

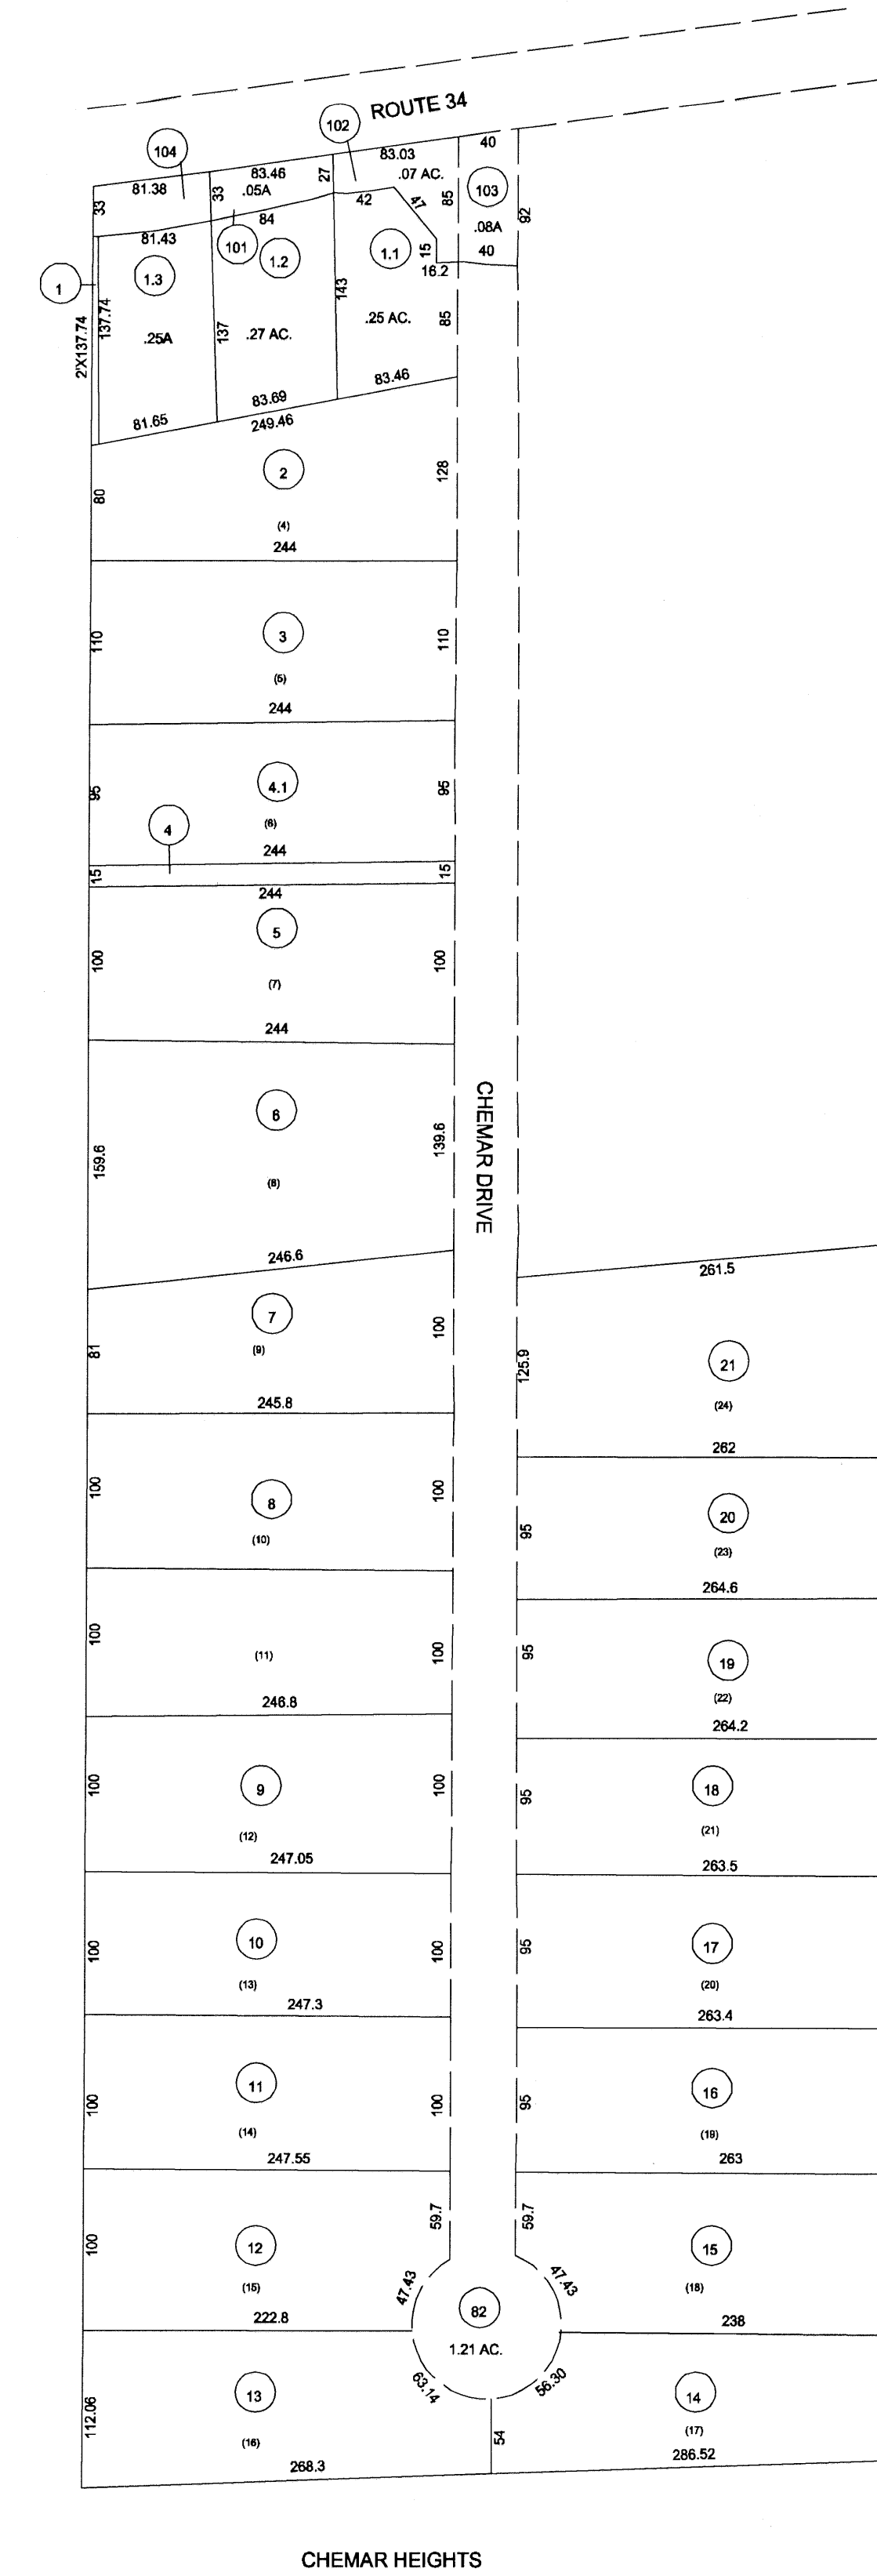

CHEMAR HEIGHTS

FOR TAX PURPOSES ONLY
PREPARED BY
PUTNAM COUNTY
ASSESSOR'S OFFICE
WINFIELD, WEST VIRGINIA

LEGEND
PROPERTY LINE
EDGE OF PAVEMENT OR
ROADWAY
CORPORATION LINE
DISTRICT LINE
COUNTY LINE

ORIGINAL LOT LINE
DEED LOT NUMBER
PARCEL OR INDEX NO.
IMPROVEMENT(S)
RAILROAD

RESTRICTION

ALL TAX MAPS CREATED UNDER THE PROVISIONS OF
REAPPRAISAL LEGISLATION ARE THE PROPERTY OF THE STATE
OF WEST VIRGINIA AND THE REPRODUCTION, COPYING,
DISTRIBUTION OR SALE OF SUCH TAX MAPS OR ANY COPIES
THEREOF WITHOUT THE WRITTEN PERMISSION OF THE
STATE TAX COMMISSIONER IS PROHIBITED BY LAW

REVISIONS

KEY MAP

223	
223	223
223	

PUTNAM COUNTY
STATE OF WEST VIRGINIA

OFFICE OF ASSESSOR

DISTRICT

SCOTT

SHEET NO.: 223D

DATE, AERIAL PHOTOGRAPHY:
PHOTO NO.:

DATE, MAP:
SCALE: 1"=100'